

ALVISO PARK: EXERCISE EQUIPMENT IMPROVEMENT 2023

JON CICIPELLI
DIRECTOR OF PRNS

PROJECT TITLE:

ALVISO PARK
EXERCISE
EQUIPMENT
IMPROVEMENT
GRAND BLVD AND
WILSON WAY
SAN JOSE, CA 95123

INDEX TO DRAWINGS

NO.	SHEET
1.0	SITE PLAN
2.0	CONCRETE PAD PLAN
3.0	EQUIPMENT LAYOUT PLAN
4.0	DETAILS



PROJECT SITE



SCALE: NTS



REV	DATE	DESCRIPTION
1		
2		
3		
4		
5		
6		

SCALE: NTS	DRAWN BY: CH
DATE: 07.13.2023	CHECKED BY: SR

SECTION MANAGER:
JASON CONDIT

CPMS ID NUMBER:

SHEET TITLE:

SITE PLAN

SHEET NUMBER:

1.0

SHEET 1 OF 4


JON CICIPELLI
DIRECTOR OF PRNS

PROJECT TITLE:


ALVISO PARK
EXERCISE
EQUIPMENT
IMPROVEMENT

GRAND BLVD AND
WILSON WAY
SAN JOSE, CA 95123

SCHEDULE OF EXERCISE EQUIPMENT		
ITEM #	MODEL	ITEM DESCRIPTION
A	UBX-217	SQUAT
B	UBX-244W	ACCESSIBLE TRICEP PRESS
C	UBX-215	LEG PRESS
D	UBX-290	ROWER
E	UBX217W	ACCESSIBLE VERTICAL PRESS
F	UBX-247	VERTICAL PRESS
G	UBX-292	STEPPER
H	UBX-248	SHOULDER PRESS
I	UBX-248W	ACCESSIBLE SHOULDER PRESS
J	UBX-289	UPRIGHT BIKE (WITH RESISTANCE)
K	SGR105	ANNOUNCEMENT SIGN

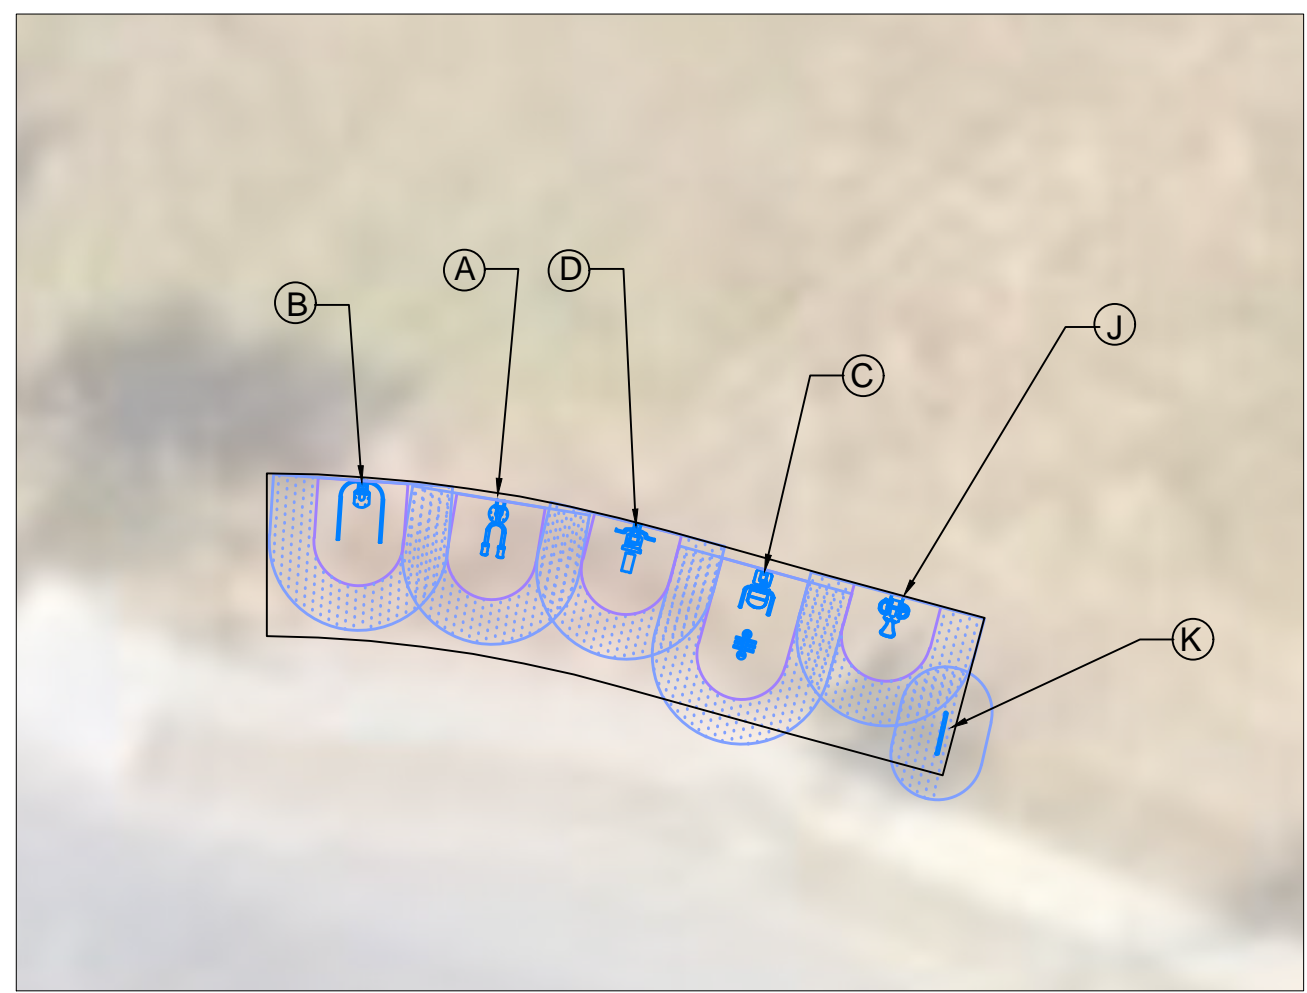

EQUIPMENT PAD #1
NTS

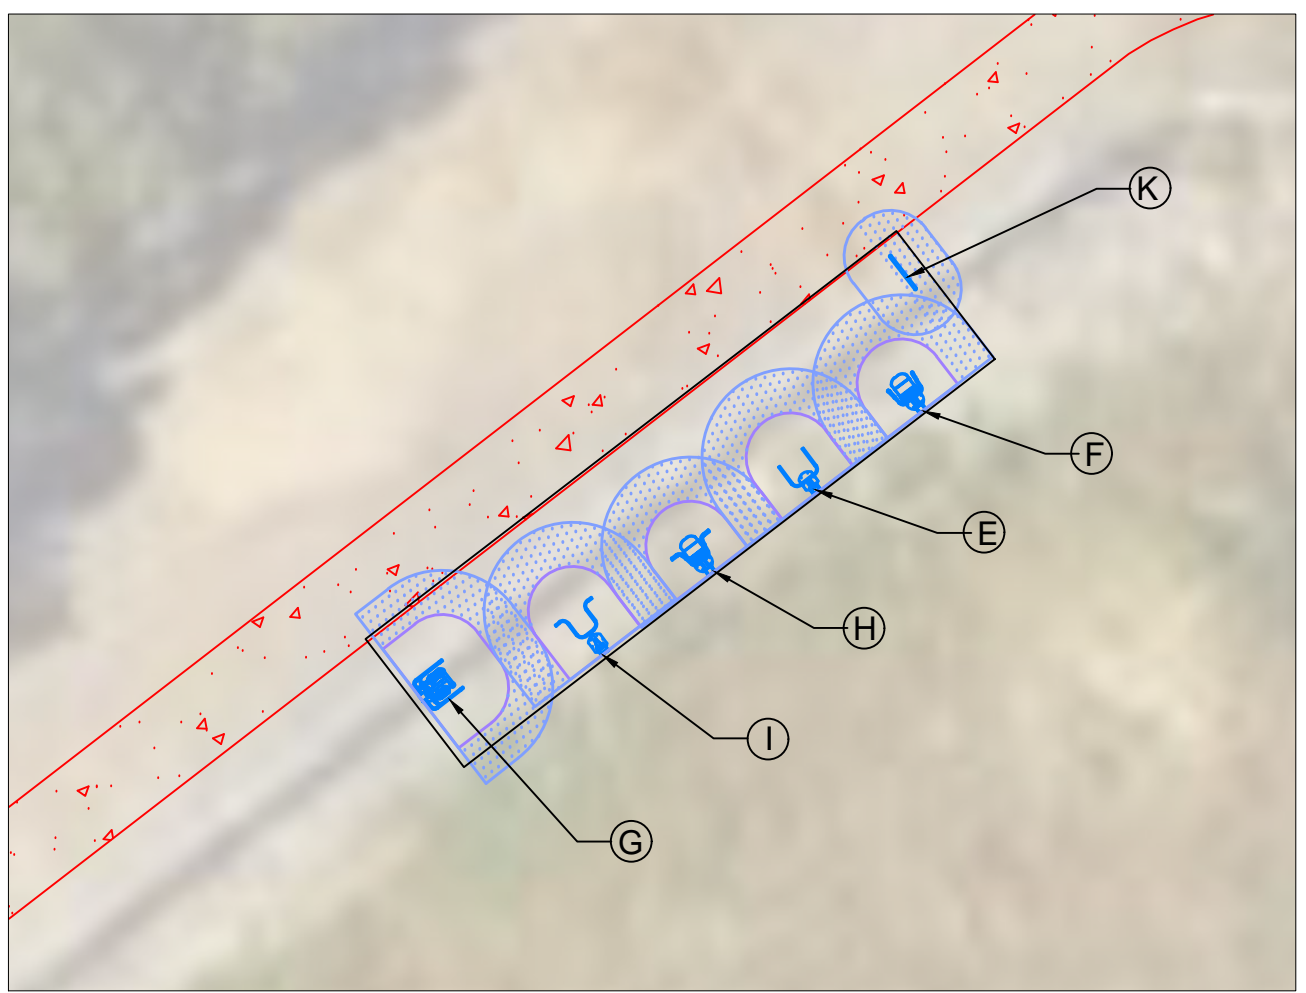

EQUIPMENT PAD #2
NTS

REV	DATE	DESCRIPTION
1		
2		
3		
4		
5		
6		

SCALE: NTS	DRAWN BY: CH
DATE: 06.23.2023	CHECKED BY: SR

SECTION MANAGER:
JASON CONDIT

CPMS ID NUMBER:

SHEET TITLE:

**EQUIPMENT
LAYOUT
PLAN**

SHEET NUMBER:

3.0