


**B LINE PROFILE**

HORIZ: 1"=20'  
VERT: 1"=4'

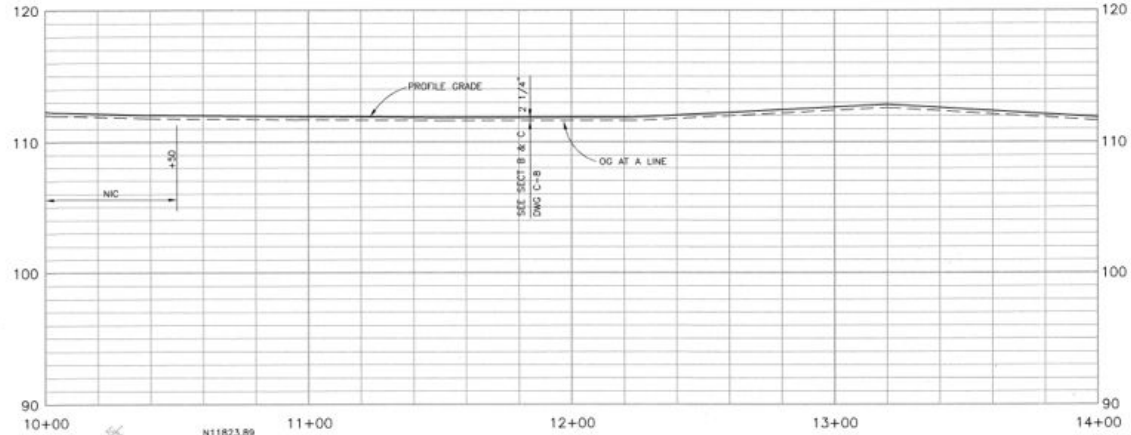

**A LINE PROFILE**

HORIZ: 1"=20'  
VERT: 1"=4'

**WORK SHOWN ON THIS DWG BETWEEN A 10+00 & A 10+50 IS NIC**

**NOTES:**


- FOR PLAN AND PROFILE NOTES, SEE DRAWING C-1.
- CONTRACTOR SHALL SAVE AND PROTECT SCWD MONITORING WELLS AND CABINET. CONTRACTOR SHALL PROVIDE FOR SCWD ACCESS DURING CONSTRUCTION. ENGINEER WILL COORDINATE ACCESS SCHEDULE.

**DEMOLITION SCHEDULE  
DWG C-3**

- AC PAVING & AGGREGATE BASE (NIC)
- AC PAVING & AGGREGATE BASE
- AC PAVING & AGGREGATE BASE

LINE	LENGTH	BEARING
L5	39.72'	N36°24'00"W
L7	192.68'	N38°48'30"W
L8	89.31'	N27°40'24"W
L2	3.68'	N70°45'00"W
L23	22.96'	N57°04'55"W
L24	13.00'	N83°33'24"W
L24	12.02'	N87°40'11"W

CURVE	RADIUS	LENGTH	DELTA	TANGENT
C7	60.00'	59.01'	56°20'56"	32.14'
C8	400.00'	16.81'	2°24'30"	8.41'
C9	200.00'	38.87'	11°08'05"	19.50'
C30	100.00'	30.84'	17°40'05"	15.54'
C30A	28.00'	29.17'	50°41'00"	16.06'
C30B	28.00'	44.24'	90°31'05"	28.25'
C31	50.00'	26.59'	30°28'29"	13.62'

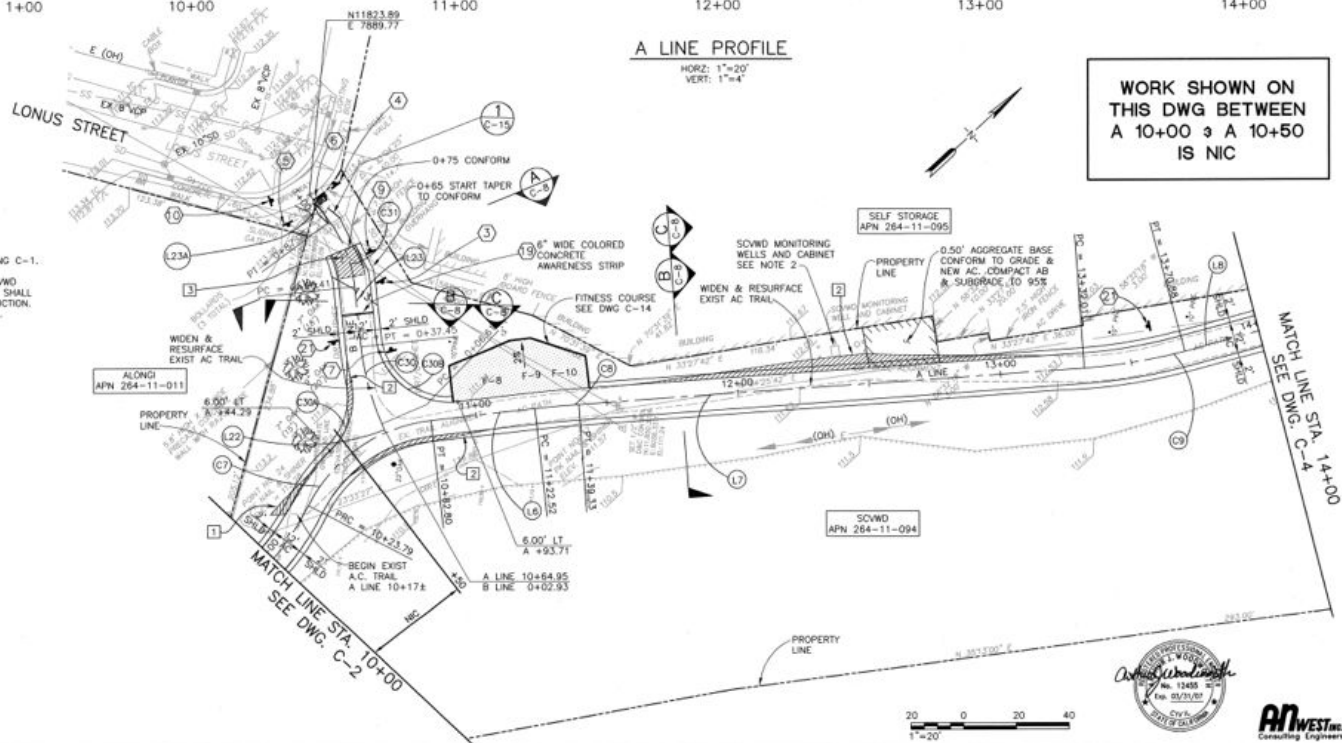

FILENAME: I:\13180\Drawings\1318-02\_Plan\Map\13180203.dwg  
MODIFIED: 1/31/08 2:45 PM

**SANJOSE**  
DEPARTMENT OF PUBLIC WORKS  
SAN JOSE, CALIFORNIA  
City Facilities Architectural Services Division

---

PROJECT NO: 13180  
PROJECT NAME: LUG GARDEN CREEK TRAIL - REACH 4  
DRAWN BY: [Name]  
CHECKED BY: [Name]  
DATE: [Date]

---

SCALE: 1"=20'  
PLAN AND PROFILE  
STA 10+00 TO 14+00

---

DATE: 1/31/08  
BY: [Name]

---

5  
OF 27  
C-3

*Anthony J. [Signature]*  
PROFESSIONAL ENGINEER  
No. 13485  
Exp. 01/31/07  
**ANWEST**  
Consulting Engineers