

City of San Jose
Public Works - Development Services Division
Imaging Index Cover Sheet

AMANDA FOLDER NO. **03-148373 SD** (Example: 02-035156 RV)

AMANDA ROW ID (aka FolderRSN) **1213467** (Example: 933851)

3 DASH FILE NO. **CFD 10** TRACT NO. (If applicable)


Prepared By **Penelope Juan** Date **11/22/05**

Category	Document Type	Sub Document Type
<input type="checkbox"/> PL Plans	<input type="checkbox"/> IP Improvement Plan	<input type="checkbox"/> AP Approved <input type="checkbox"/> RD Record Drawing
	<input type="checkbox"/> GR Grading / Erosion Control Plan	<input type="checkbox"/> AP Approved <input type="checkbox"/> CP Completed
	<input type="checkbox"/> PS Private Street Plan	<input type="checkbox"/> AP Approved <input type="checkbox"/> CP Completed
	<input type="checkbox"/> JT Private Utility Plan	<input type="checkbox"/> AP Approved <input type="checkbox"/> CP Completed
	<input type="checkbox"/> OT Other	<input type="checkbox"/> AP Approved <input type="checkbox"/> CP Completed
<input type="checkbox"/> MP Maps	<input type="checkbox"/> TR Tract Map	
	<input type="checkbox"/> PM Parcel Map	
	<input type="checkbox"/> MC Map Correction	
	<input type="checkbox"/> SV Street Vacation	
	<input type="checkbox"/> SD Separate Instrument Dedication	<input type="checkbox"/> SD Signed <input type="checkbox"/> RC Recorded
<input type="checkbox"/> PD Permit Docs	<input type="checkbox"/> AP Approved Permit	
	<input type="checkbox"/> CP Completed Permit	
	<input type="checkbox"/> CO Correspondence	
	<input type="checkbox"/> CL Clearances	<input type="checkbox"/> GC GeoHazard Clearance <input type="checkbox"/> FC Flood Clearance <input type="checkbox"/> OC Other Clearance
	<input type="checkbox"/> FL Flood	<input type="checkbox"/> EC Elevation Certificate <input type="checkbox"/> LO LOMA / LOMR
	<input type="checkbox"/> SR Soils Report	
	<input type="checkbox"/> CA Construction Agreement / Bonds	
	<input type="checkbox"/> PA Parkland Agreement	
	<input type="checkbox"/> TW Traffic Report Workscope	
	<input type="checkbox"/> TA Completed Traffic Report	
	<input type="checkbox"/> MS Miscellaneous Documents	
<input checked="" type="checkbox"/> SD Special Districts	<input type="checkbox"/> FD Formation Documents	
	<input type="checkbox"/> AD Annual Documents	
	<input checked="" type="checkbox"/> BM Boundary Map	
<input type="checkbox"/> ID Inspection Docs	<input type="checkbox"/> IR Inspection Report	
	<input type="checkbox"/> ER Erosion/Sediment Inspection	

Special Handling

- This is an Original Document which needs to be returned to the person above, or to _____
- This document needs to be forwarded to PW GIS, once imaging is complete. Updates to Basemap Sheet No. _____

SITE PLAN

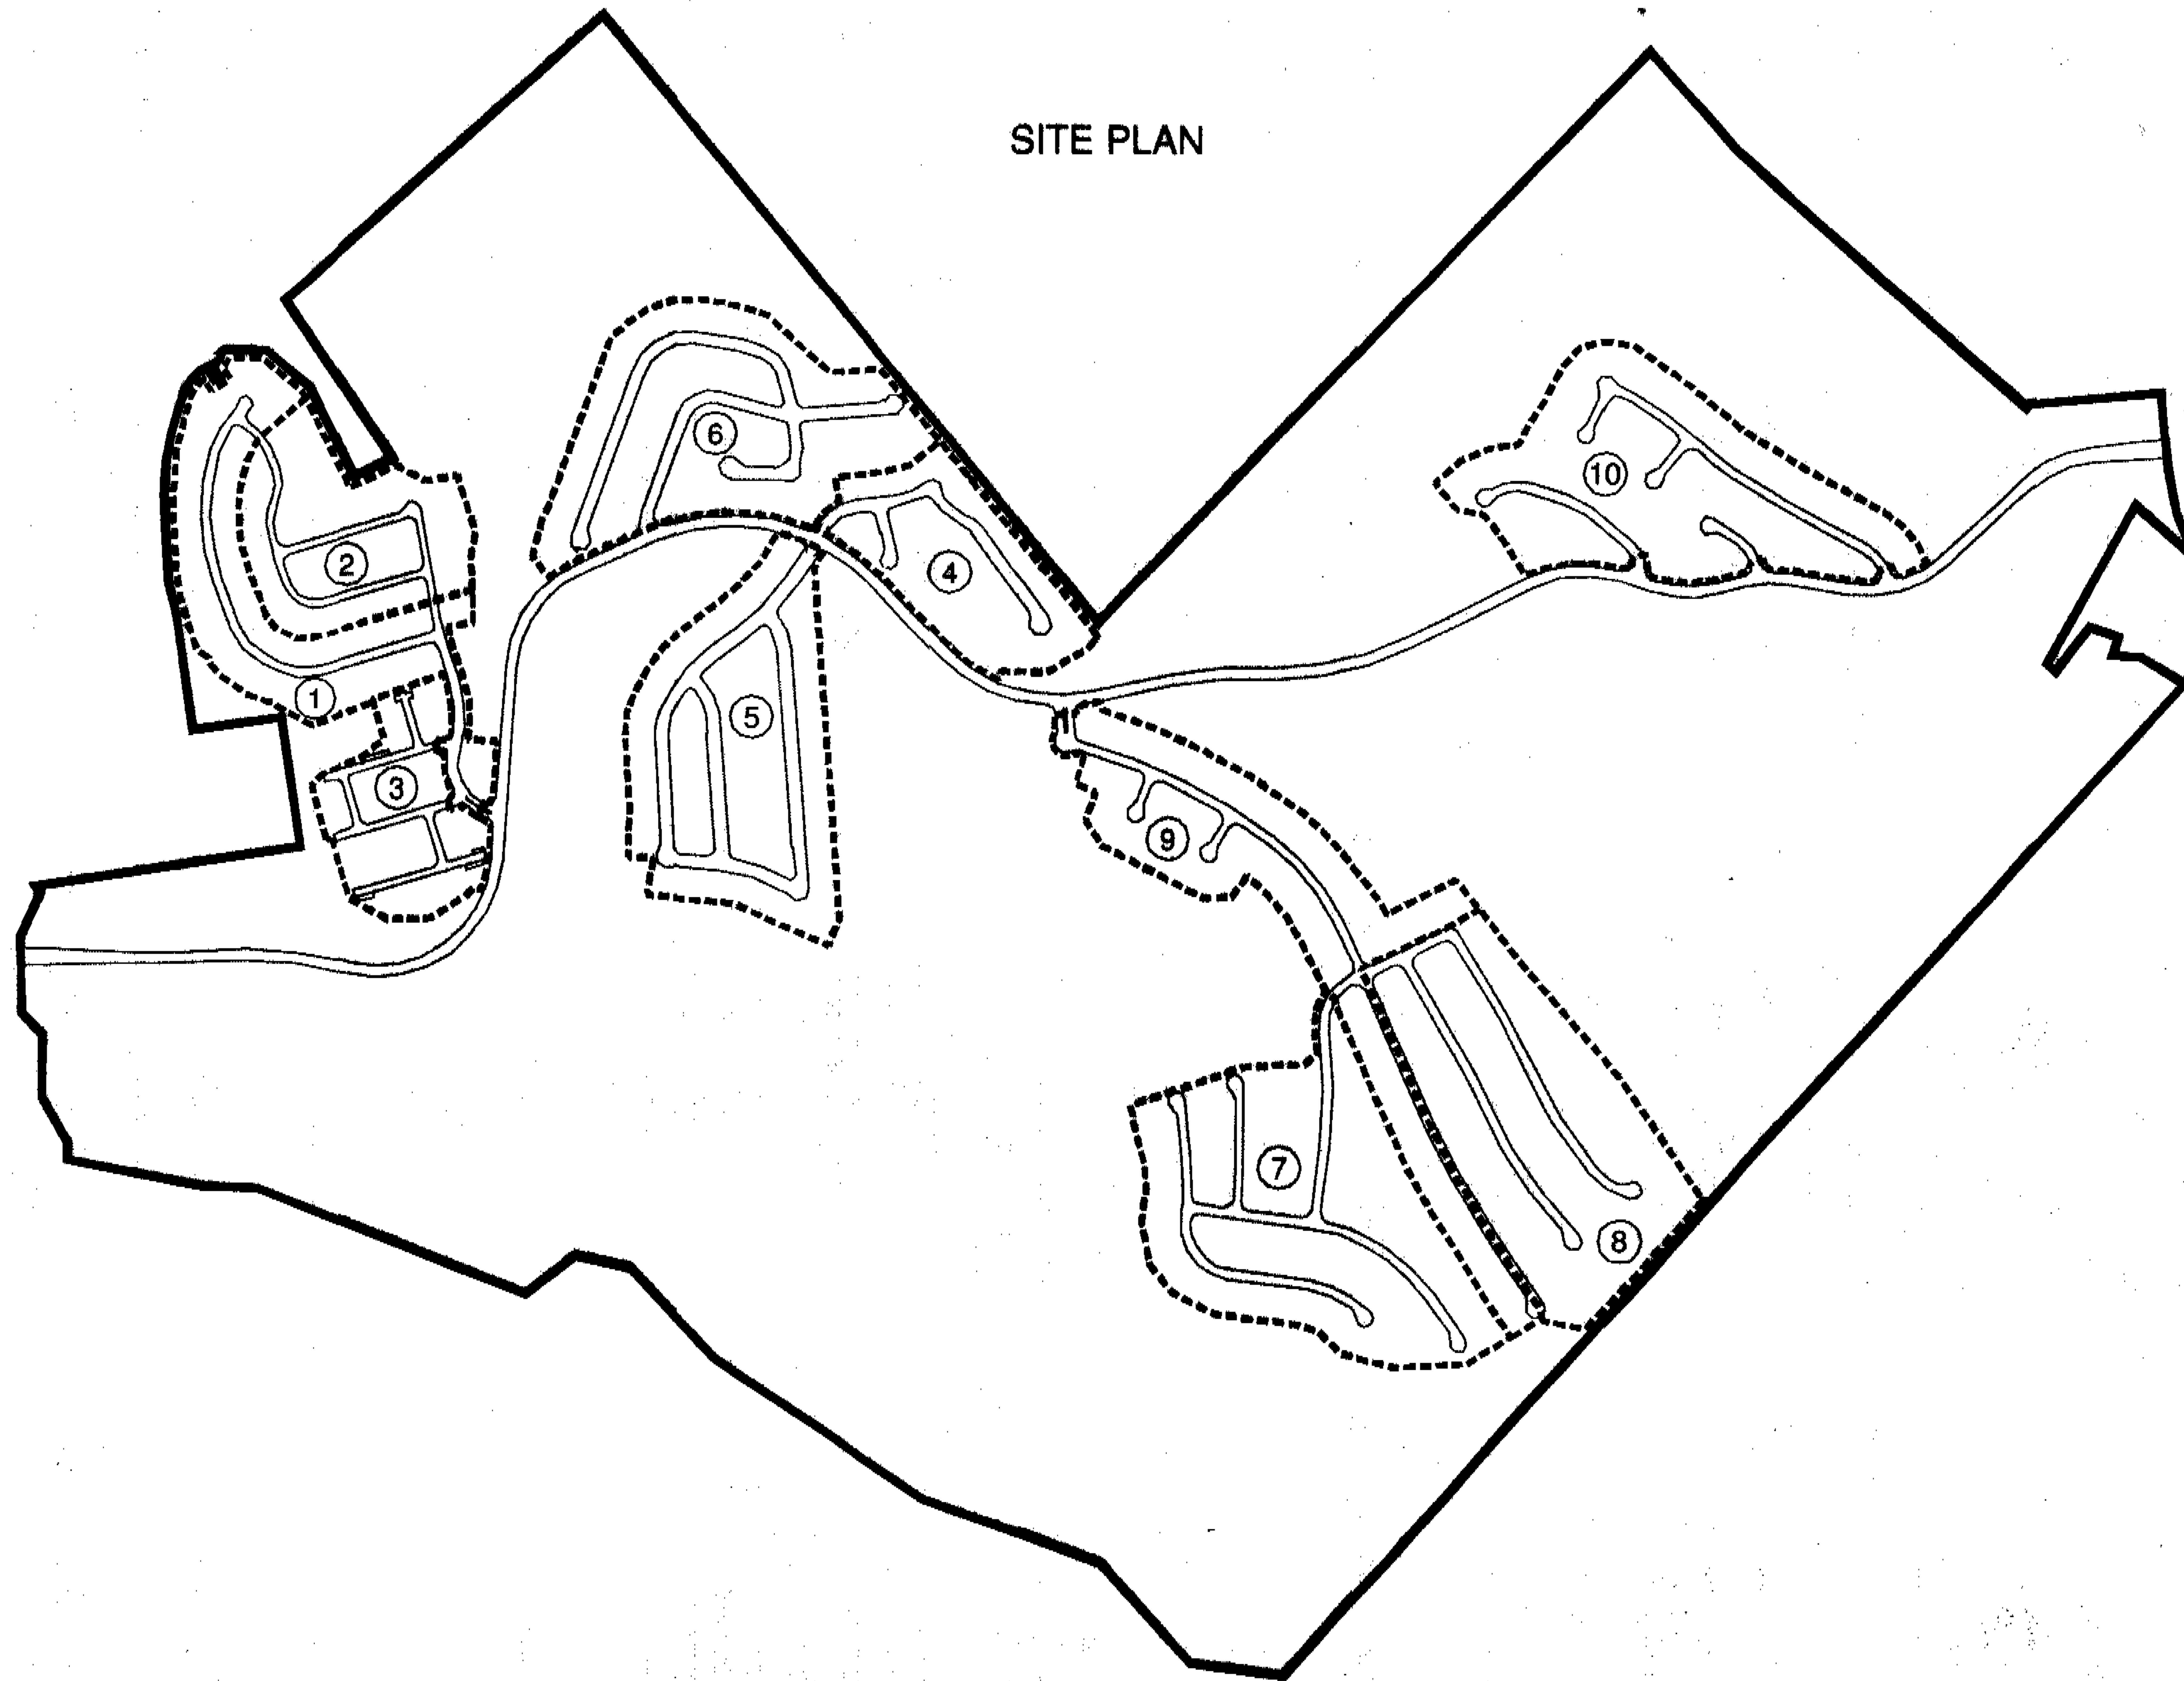

CERTIFICATION

(1) CITY CLERK

FILED IN THIS OFFICE OF THE CITY CLERK OF THE CITY OF SAN JOSE THIS 13th DAY OF February, 2003.

Patricia L. O'Hearn
PATRICIA L. O'HEARN
CITY CLERK

(2) CITY COUNCIL

I HEREBY CERTIFY THAT THE WITHIN MAP SHOWING THE AMENDED PROPOSED BOUNDARIES OF COMMUNITY FACILITIES DISTRICT NO. 10 (HASSLER-SILVER CREEK), CITY OF SAN JOSE, COUNTY OF SANTA CLARA, STATE OF CALIFORNIA, WAS APPROVED BY THE CITY COUNCIL OF SAN JOSE AT A REGULAR MEETING THEREOF, HELD ON THE 18th DAY OF Feb, 2003 BY ITS RESOLUTION NO. 71412.

Patricia L. O'Hearn
PATRICIA L. O'HEARN
CITY CLERK

(3) COUNTY RECORDER

FILED THIS 27th DAY OF February, 2003 AT THE HOUR OF 1:16 O'CLOCK P.M. IN BOOK 38 OF MAPS OF ASSESSMENT AND COMMUNITY FACILITIES DISTRICTS AT PAGE(S) 21, IN THE OFFICE OF THE COUNTY RECORDER OF THE COUNTY OF SANTA CLARA, STATE OF CALIFORNIA.
RECORDER'S SERIES NO.: 16849765 FEE PAID: \$8.00

Jules Ordinario
BRENDA DAVIS, COUNTY RECORDER
COUNTY OF SANTA CLARA
JULES ORDINARIO

REFERENCE NUMBER	TRACT NO.	ASSESSOR PARCEL NO.
①	9164 a	PORTION OF 679-09-008
②	9164 b	PORTION OF 679-09-008
③	9165	679-08-004
④	9166	PORTION OF 679-15-004
⑤	9167	PORTION OF 679-15-004
⑥	9168	PORTION OF 679-15-004
⑦	9169	679-15-005
⑧	9170 a	PORTION OF 679-15-006
⑨	9170 b	PORTION OF 679-15-006
⑩	9171	679-15-007

BK
38/
pg
21