

December 17, 2004

Ms. Jenny Nusbaum
Department of Planning, Building Code & Enforcement
City of San Jose
801 North First Street, Room 400
San Jose, CA 95110

Re: Graniterock Conditional Use Permit Annual Report
City File No. CP00-03-009



Dear Jenny:

Condition 35 of the above referenced use permit requires that Graniterock submit an annual report documenting the status and results of the required mitigation.

Graniterock has been actively pursuing the required sub-permits for this project, and received approval to construct the outfall for the facility just prior to the end of the summer season. The outfall was installed, and a report outlining the project and mitigation efforts in this area is attached. No other work took place on the site in 2004.

In addition, more detailed drawings of the riparian revegetation plan and mitigation monitoring have been required by various agencies, so I have enclosed a complete set of the most recent plans for the site (these are all in conformance with the city approved site plans, just more detailed). For your convenience I have submitted one full size set and two reduced copies.

We are now in the process of obtaining the grading plan and final water district permit required to construct the project. We anticipate completing the riparian setback in January or February, and the remainder of the grading as the weather allows. The site will first be utilized for recycling road materials in early summer, when the construction season begins.

Please contact me if you need additional information (831) 768-2106. Thank you very much.

Sincerely,

GRANITE ROCK COMPANY
Benjamin J. Licari
Director of Government Affairs

- Monterey County
- San Benito County
- San Mateo County
- Santa Clara County
- Santa Cruz County
- Alameda County
- City and County of San Francisco

Material Supplier/ Engineering Contractor
License #22

San Jose Flea Market
Parking Lot

Plant List

Symbol	#	Plant Name
B	12	Box Elder (Acer Negundo)
CB	20	Blackberry (Rubus Ursinus)
CR	20	California Rose (Rosa Californica)
C	15	Cottonwood (Populus Fremontii)
E	12	Elderberry (Sambucus Mexicana)
W	14	Willow (Full Binomial of Native Willows)

GraniteRock
Asphalt Plant


San Jose
Water Company
Yard

Metal Recyclers

Pick n Pull Auto Dismantler

Parcel A
APN 241-05-014
1.70 Acres

Prepared By:
Thomas Field Associates
580 Waverley St., Suite 210
Palo Alto, Ca. 94301
(850) 327-0429
Christine Schneider, CA-LA #5261

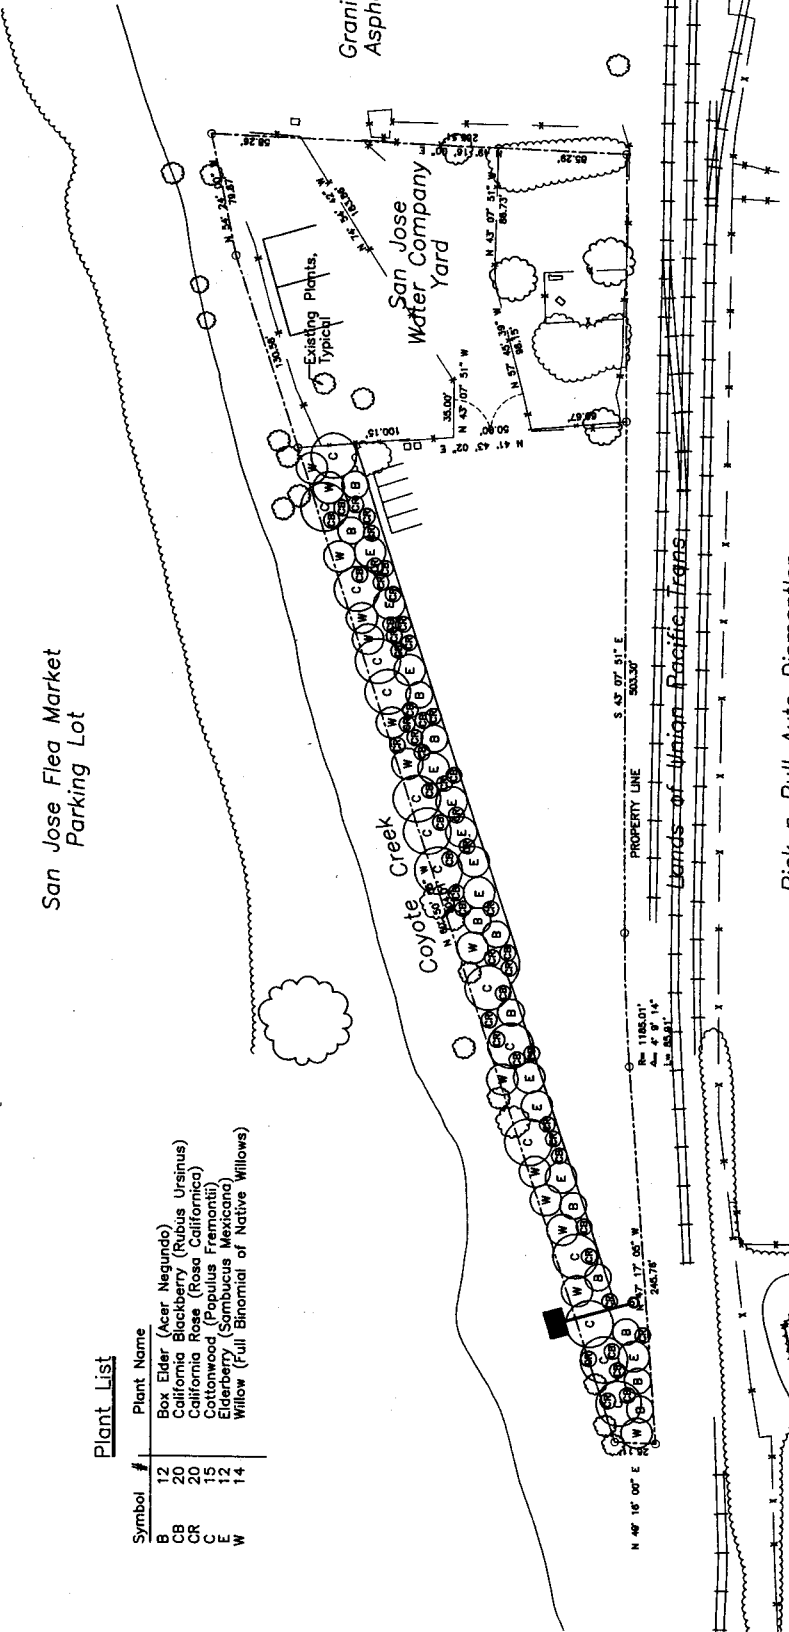

NO.	BY	DATE	REVISION
1	ME	5/14/02	CHANGED 25' OFFSET TO 30'
2	ME	9/28/04	CHANGED 30' OFFSET TO 30'AVE
3	ME	9/28/04	CHANGED 30' OFFSET TO 30'AVE
GraniteRock
ALL Major Street
(831) 769-2262

DATE: 9/28/04
SCALE: 1"=40'


PROJECT: San Jose Road Materials
Berrysano Branch 221

PROJECT: Berrysano Road Materials Asphalt/Concrete
Recycle Center Conceptual Landscape Plan

DRAWING NO.: 2219901-104


NOTES FOR CONSTRUCTION OF OUTFALL

1. IT IS MANDATORY THAT THE SCWD INSPECTOR BE NOTIFIED AT LEAST 48 HOURS PRIOR TO THE COMMENCEMENT OF CONSTRUCTION. COMPLETE REMOVAL OF PORTIONS OF THE WORK INSTALLED WITHOUT INSPECTION MAY BE REQUIRED IF THIS REQUIREMENT IS NOT MET.
2. ALL WORK IS TO BE IN ACCORDANCE WITH THE STATE STANDARD SPECIFICATIONS SECTION 72-2. NO WHITE ROCK MAY BE USED. METHOD B PLACEMENT SHALL BE USED. GROUT TO BE IN CONFORMANCE WITH PARAGRAPH 65-1.06 FOR CEMENT MORTAR.
3. THE OUTFALL PIPE IS TO BE CUT OFF FLUSH WITH THE SLOPE PROTECTION.
4. ANY BACK FILL NECESSARY FOR THE INSTALLATION OF THE OUTFALL SHOULD BE COMPACTED TO 90 PERCENT RELATIVE COMPACTION IN CONFORMANCE WITH ASTM STANDARD TEST METHOD D1557.
5. ANY EXCESS SOIL FROM EXCAVATION SHALL BE DEPOSITED OFF OF THE DISTRICT RIGHT OF WAY UNLESS APPROVED BY THE DISTRICT'S INSPECTOR.

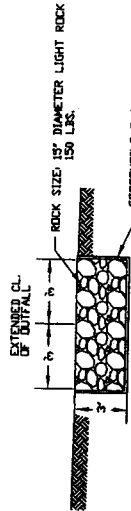

SECTION 'A'

TYPICAL CROSS SECTION OUTFALL

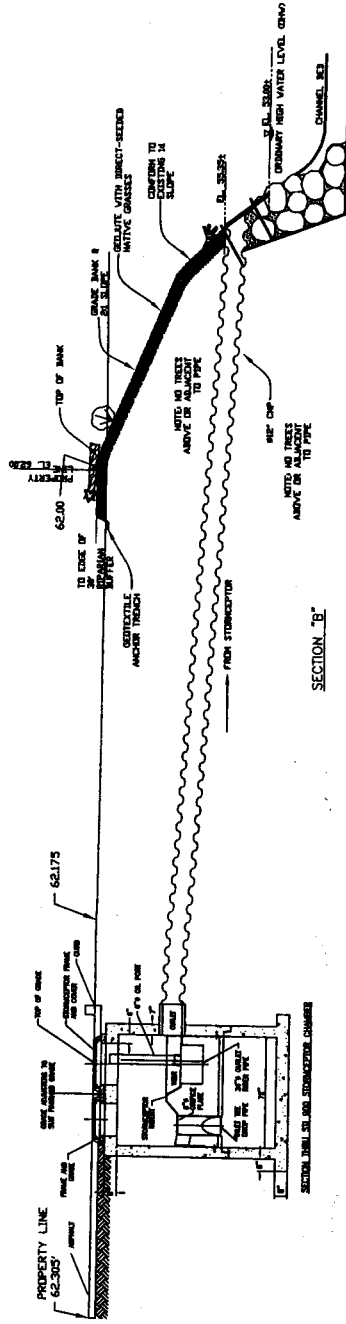

SECTION 'B'

NO.	DATE	REVISION
ME 3/29/01	ADDED SECTION A AND B	
ME 5/24/01	REVISED SECTION A AND B	
ME 5/24/01	CHANGED SACKS TO ROCKS	
ME 5/24/01	CHANGED SACKS TO ROCKS	

Granttrach
 411 West Street
 (831) 785-2000

DATE: 7-2-01
 DRAWN BY: M. Schumaker
 CHECKED BY: J. Park
 SCALE: 1"=40'

LOCATION:
 San Jose Road Materials
 Berryessa Branch 221

SUBJECT:
 Berryessa Road Materials Asphalt/Concrete
 Recycle Center Proposed Outfall Plan

DRAWING NO.
 22198P-01-108

