


Figure CSJ-15. Right Center Intersection Closure

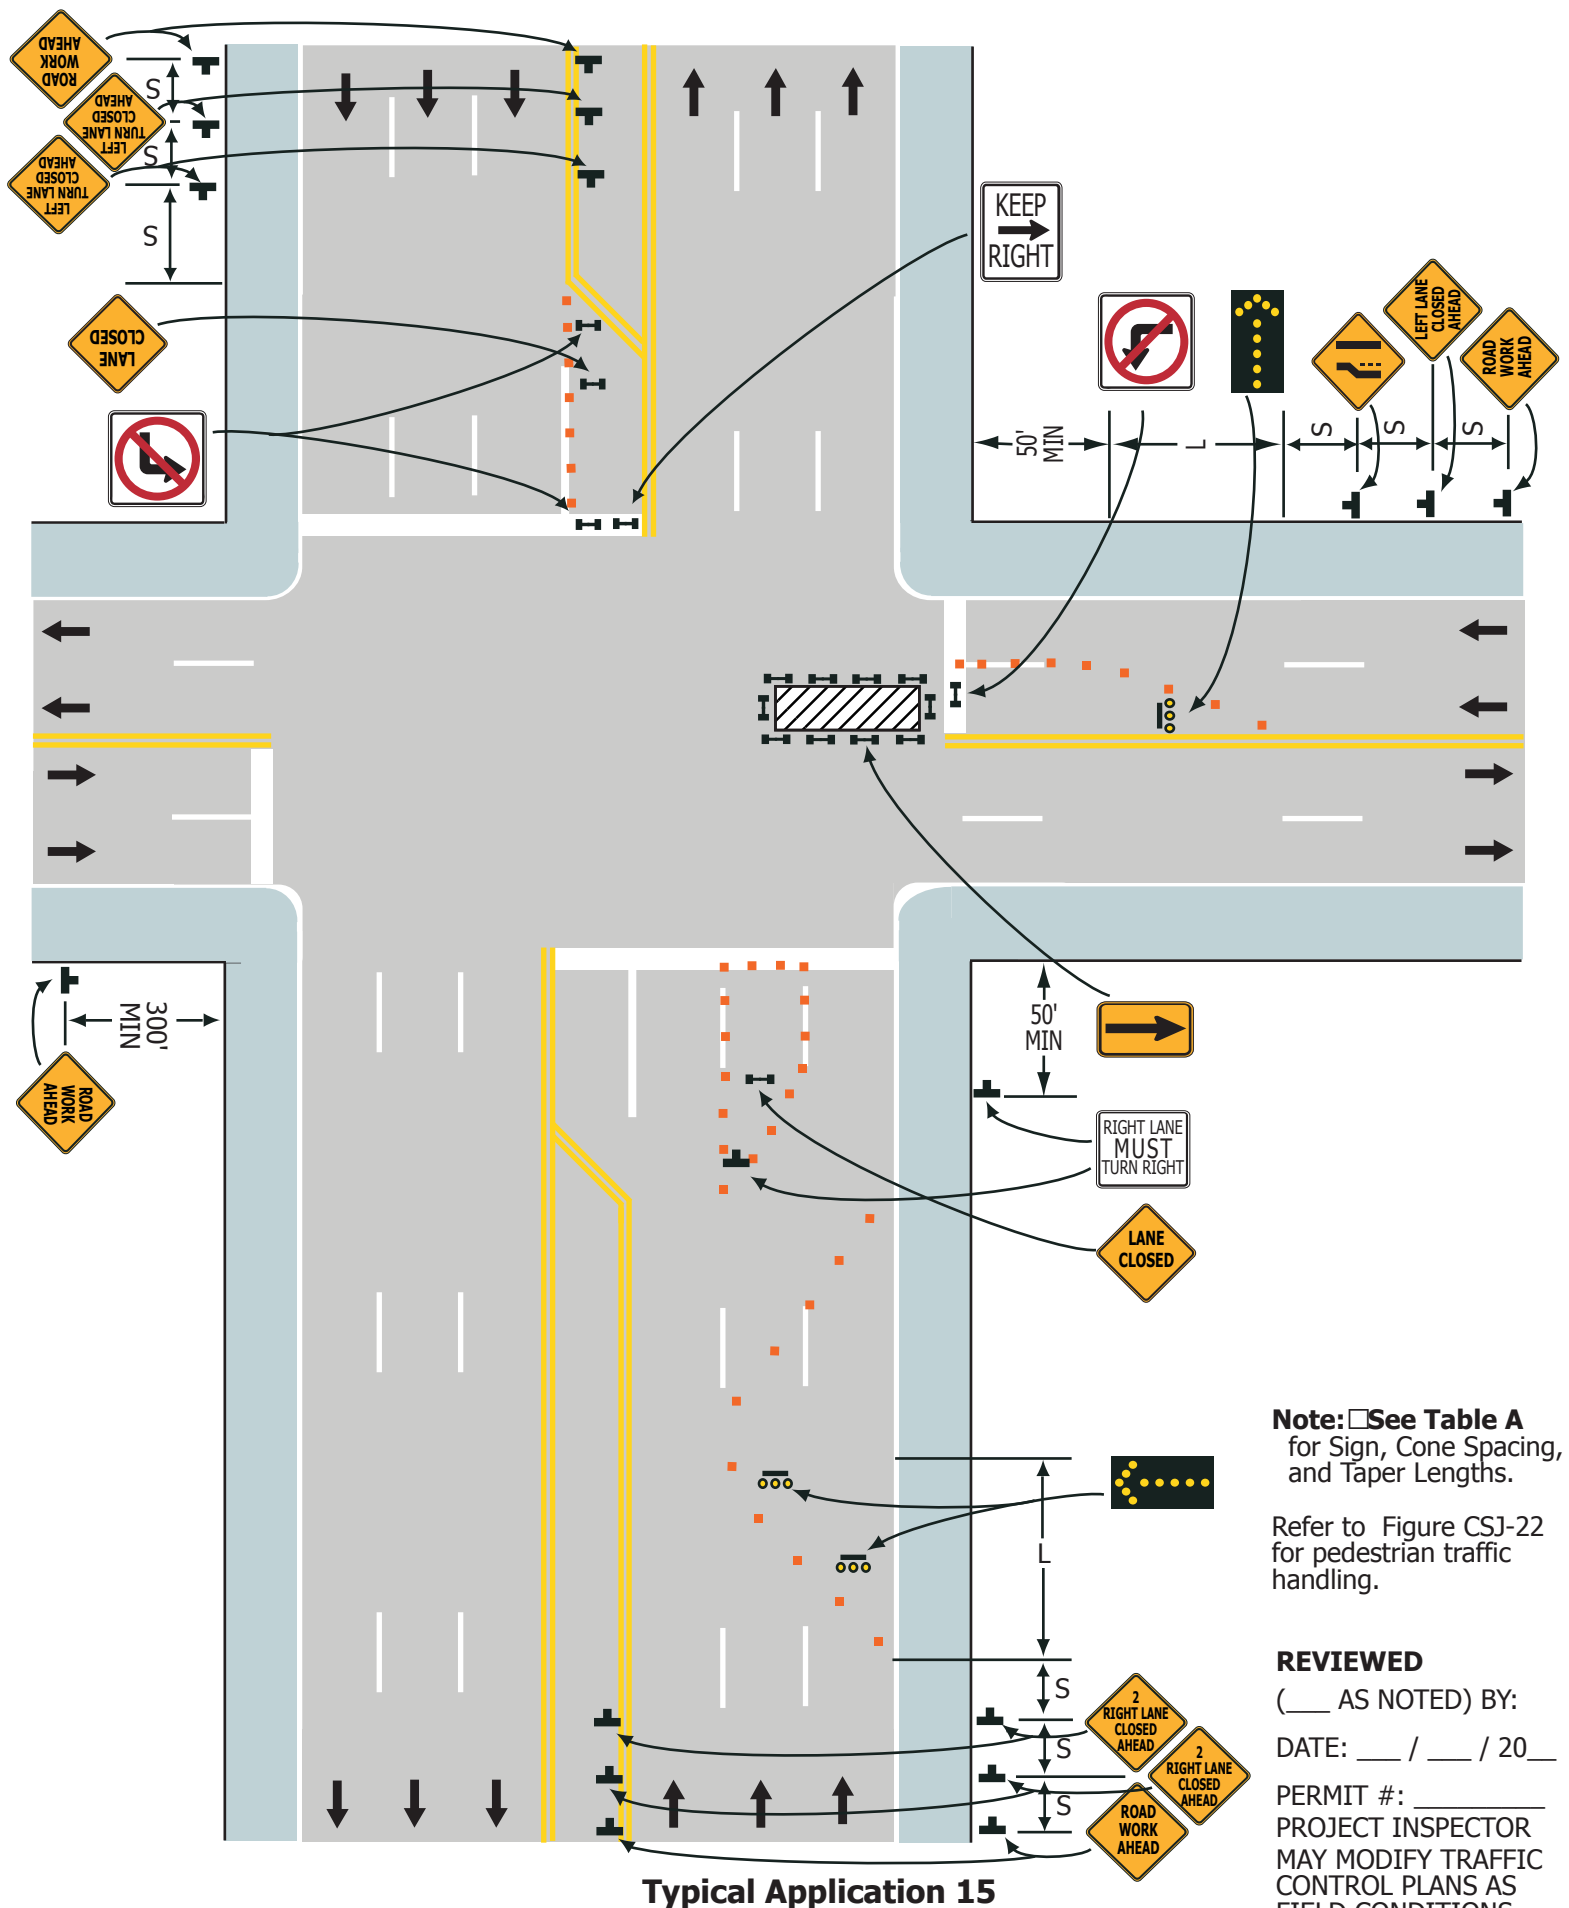

Note: See Table A for Sign, Cone Spacing, and Taper Lengths.

Refer to Figure CSJ-22 for pedestrian traffic handling.

REVIEWED
 (___ AS NOTED) BY: _____
 DATE: ___ / ___ / 20___
 PERMIT #: _____
 PROJECT INSPECTOR
 MAY MODIFY TRAFFIC
 CONTROL PLANS AS
 FIELD CONDITIONS
 DICTATE