


Figure CSJ-7. Middle Lane Closure

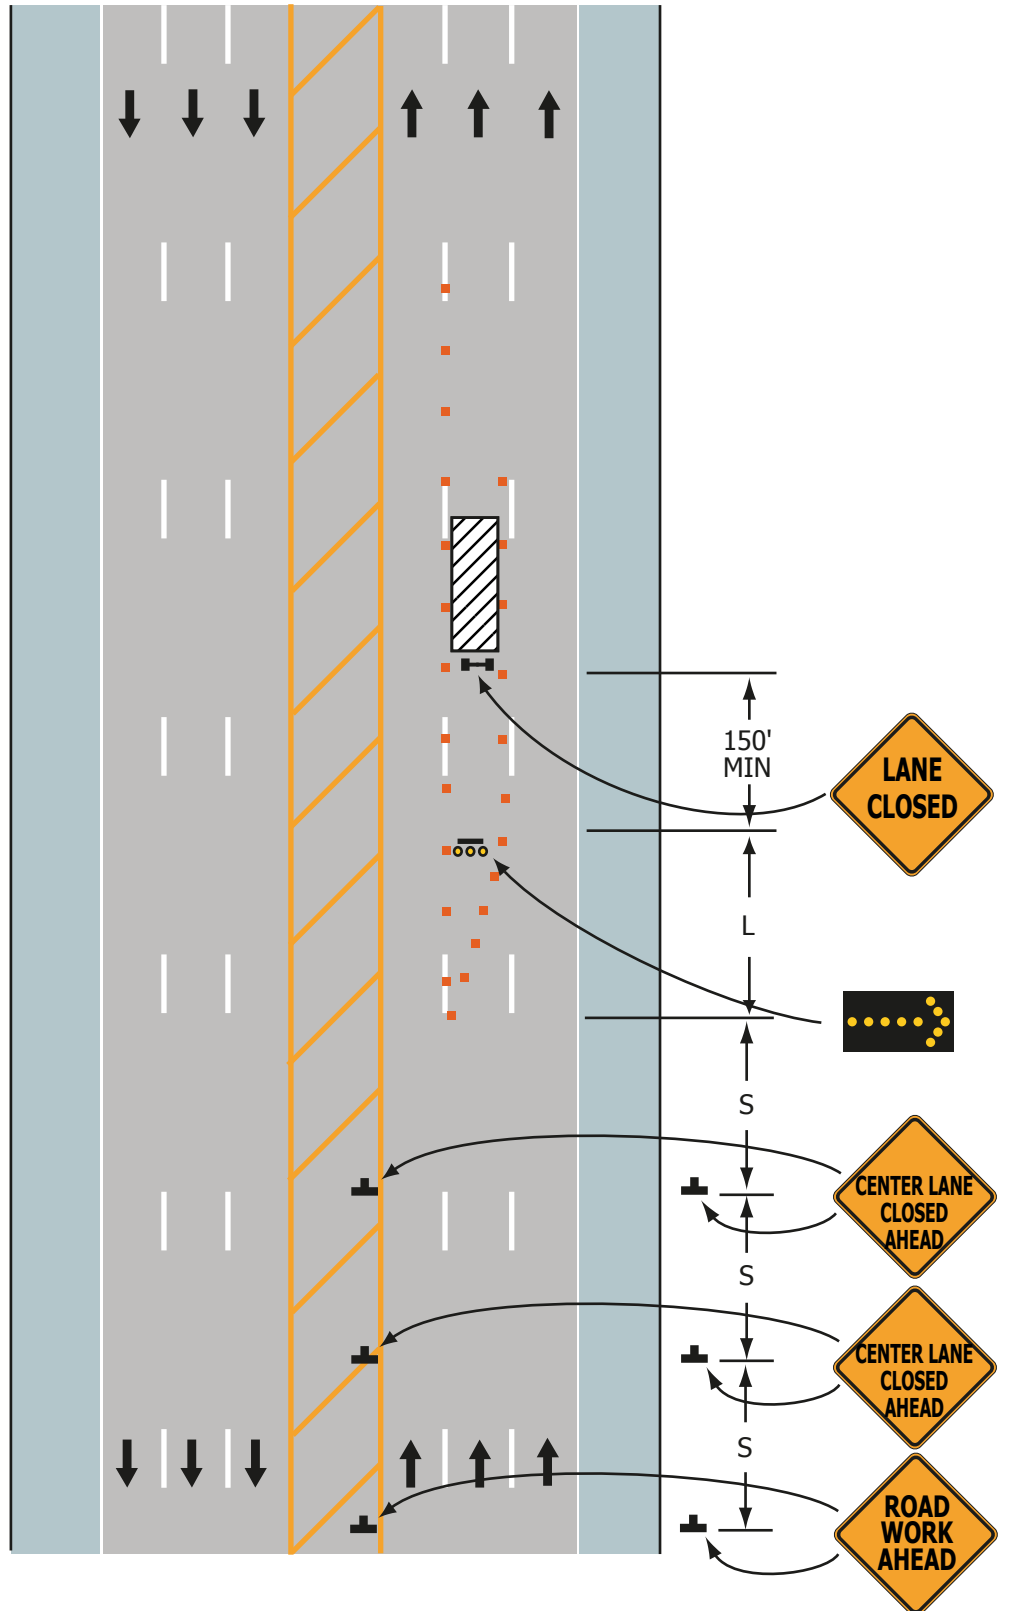

Note: See Table A for Sign, Cone Spacing, and Taper Lengths.

REVIEWED (___ AS NOTED) BY:

DATE: ___ / ___ / 20___

PERMIT #: _____
 PROJECT INSPECTOR MAY MODIFY
 TRAFFIC CONTROL PLANS AS
 FIELD CONDITIONS DICTATE

Typical Application 7