




SUMMER SOLSTICE - 9:00 AM  
 PARK SHADOW COVERAGE INCREASED BY PROJECT: 16%

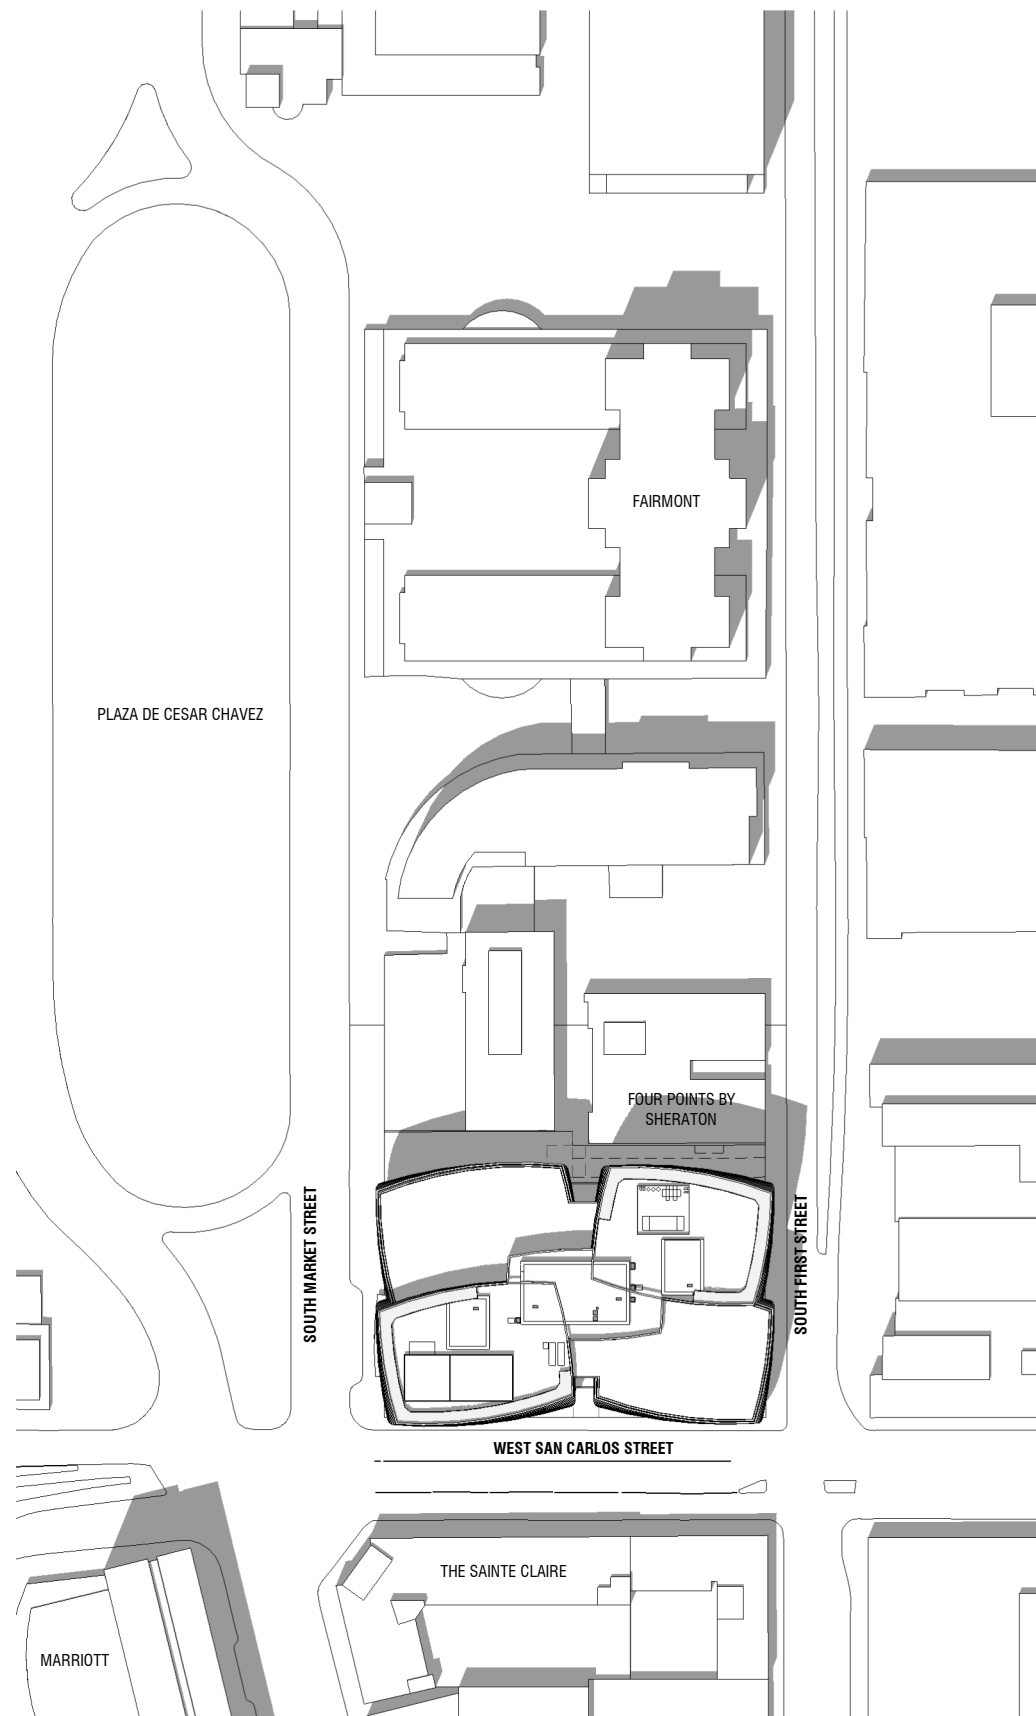

SUMMER SOLSTICE - 12:00 PM  
 PARK SHADOW COVERAGE INCREASED BY PROJECT: 0%




SUMMER SOLSTICE - 3:00 PM  
 PARK SHADOW COVERAGE INCREASED BY PROJECT: 0%

**ARQUITECTONICA**  
 818 WEST SEVENTH STREET, SUITE 800  
 LOS ANGELES, CA 90017  
 TEL: 213.895.7800 FAX: 213.895.7808

The **SOBRATO** Organization  
 599 CASTRO STREET, SUITE 400  
 MOUNTAIN VIEW, CA 94041  
 TEL: 650.876.7010


**BLOCK 8**  
 282 S. MARKET STREET  
 SAN JOSE, CALIFORNIA

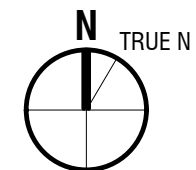

**SHADOW STUDY EXHIBIT**  
 SCALE: 1 : 1800

ISSUE DATE: JULY 29, 2019

No copies, transmission, reproductions or electronic manipulation of any portion of these drawings in whole or in part are to be made without the express written permission of ARQUITECTONICA International. All designs indicated in these drawings are property of ARQUITECTONICA International. All copyrights reserved (c) 2019.

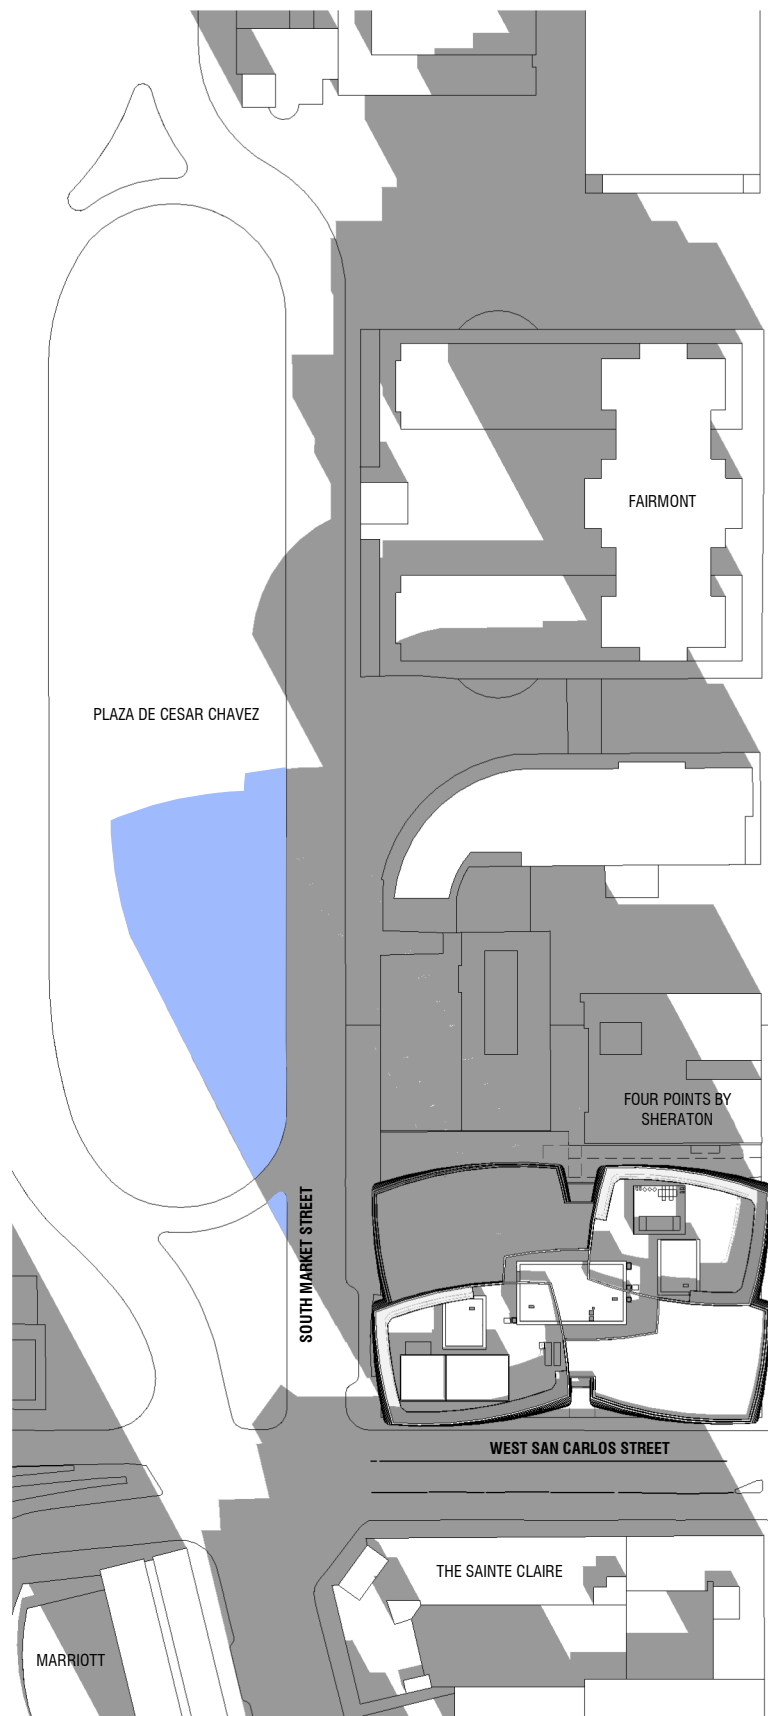

FALL/SPRING EQUINOX - 9:00 PM  
 PARK SHADOW COVERAGE INCREASED BY PROJECT: 19%



FALL/SPRING EQUINOX - 12:00 PM  
 PARK SHADOW COVERAGE INCREASED BY PROJECT: 0%




FALL/SPRING EQUINOX - 3:00 PM  
 PARK SHADOW COVERAGE INCREASED BY PROJECT: 0%

**ARQUITECTONICA**  
 818 WEST SEVENTH STREET, SUITE 800  
 LOS ANGELES, CA 90017  
 TEL: 213.895.7800 FAX: 213.895.7808

The **SOBRATO** Organization  
 599 CASTRO STREET, SUITE 400  
 MOUNTAIN VIEW, CA 94041  
 TEL: 650.876.7010


**BLOCK 8**  
 282 S. MARKET STREET  
 SAN JOSE, CALIFORNIA

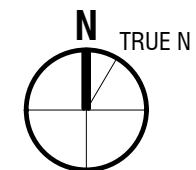


**SHADOW STUDY EXHIBIT**  
 SCALE: 1 : 1800

ISSUE DATE: JULY 29, 2019

No copies, transmission, reproductions or electronic manipulation of any portion of these drawings in whole or in part are to be made without the express written permission of ARQUITECTONICA International. All designs indicated in these drawings are property of ARQUITECTONICA International. All copyrights reserved (c) 2019.

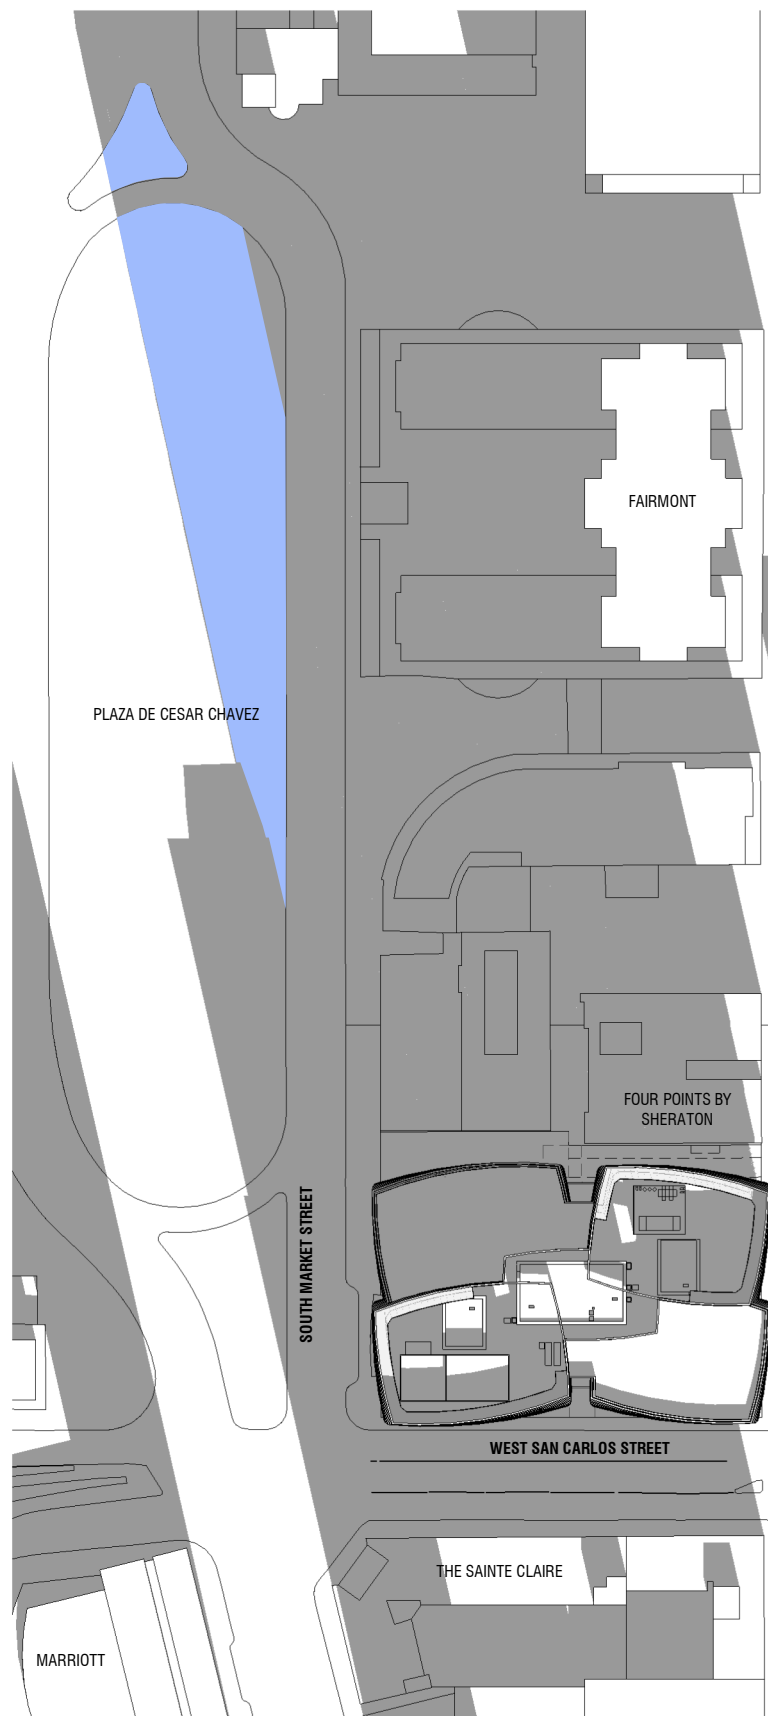

WINTER SOLSTICE - 9:00 AM  
 PARK SHADOW COVERAGE INCREASED BY PROJECT: 31%

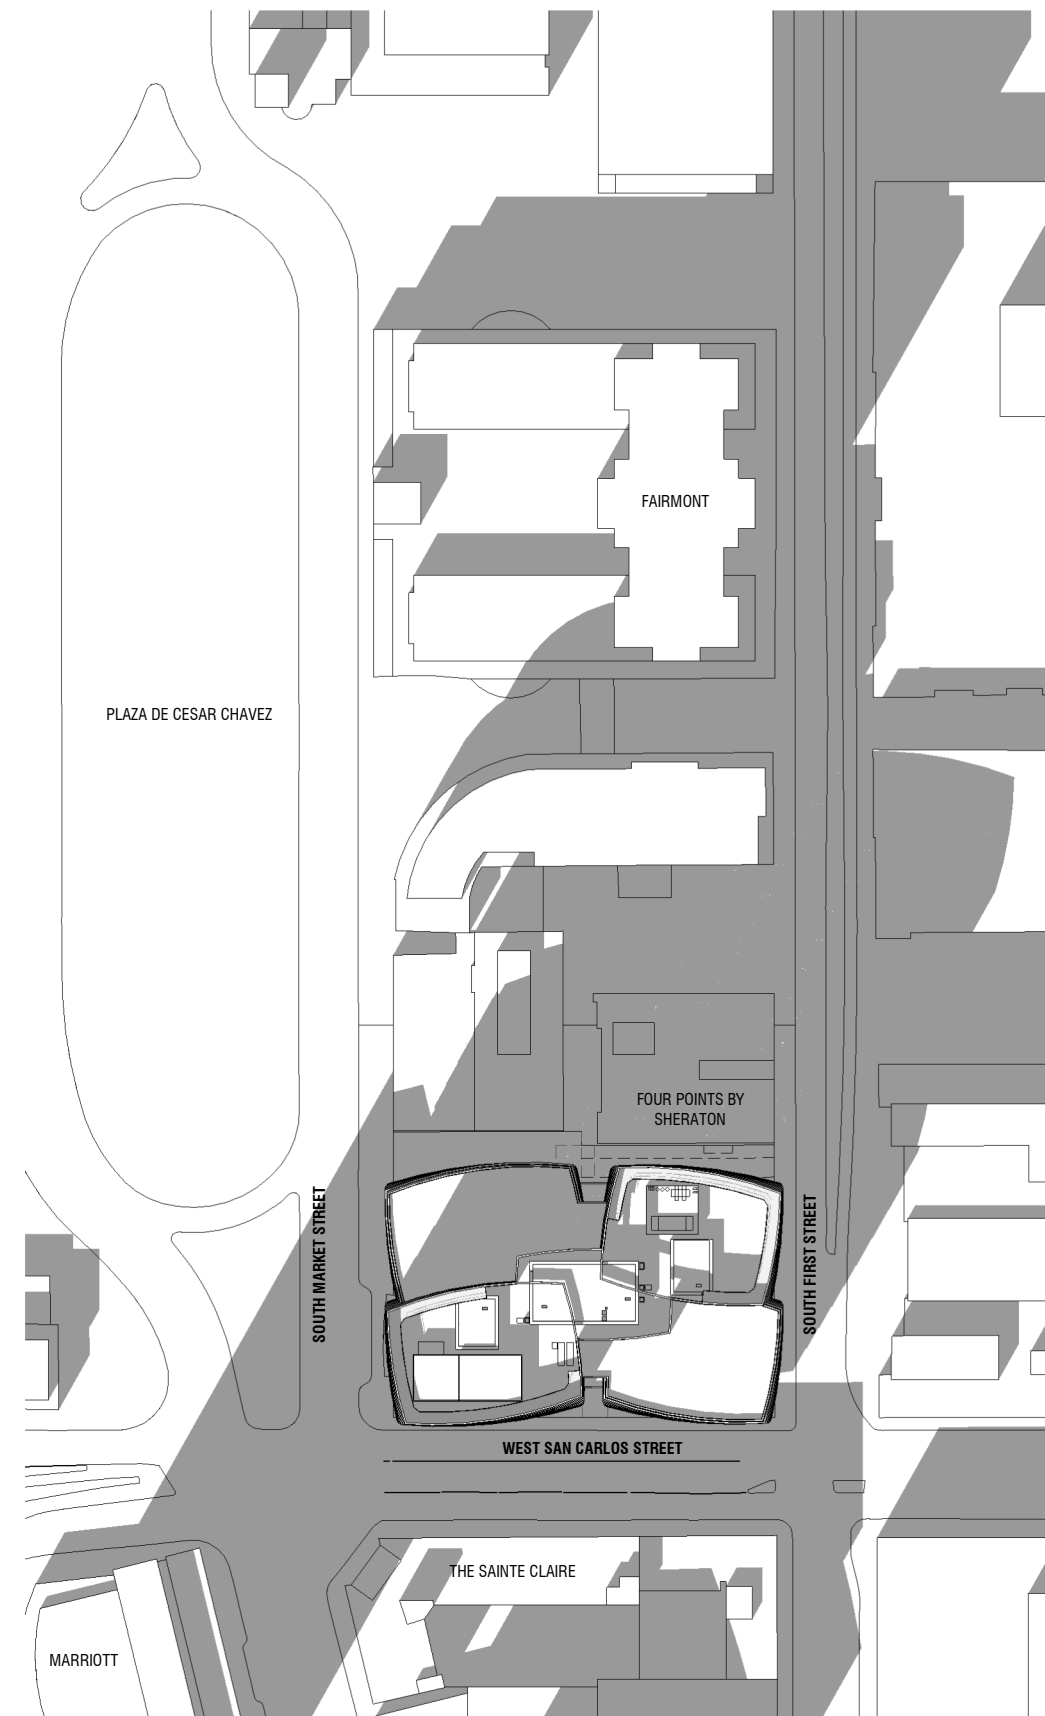

WINTER SOLSTICE - 12:00 PM  
 PARK SHADOW COVERAGE INCREASED BY PROJECT: 0%




WINTER SOLSTICE - 3:00 PM  
 PARK SHADOW COVERAGE INCREASED BY PROJECT: 0%

**ARQUITECTONICA**  
 818 WEST SEVENTH STREET, SUITE 800  
 LOS ANGELES, CA 90017  
 TEL: 213.895.7800 FAX: 213.895.7808

The **SOBRATO** Organization  
 599 CASTRO STREET, SUITE 400  
 MOUNTAIN VIEW, CA 94041  
 TEL: 650.876.7010

**BLOCK 8**  
 282 S. MARKET STREET  
 SAN JOSE, CALIFORNIA

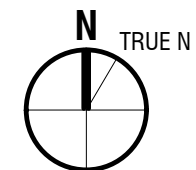

**SHADOW STUDY EXHIBIT**  
 SCALE: 1 : 1800

ISSUE DATE: JULY 29, 2019

No copies, transmission, reproductions or electronic manipulation of any portion of these drawings in whole or in part are to be made without the express written permission of ARQUITECTONICA International. All designs indicated in these drawings are property of ARQUITECTONICA International. All copyrights reserved (c) 2019.