
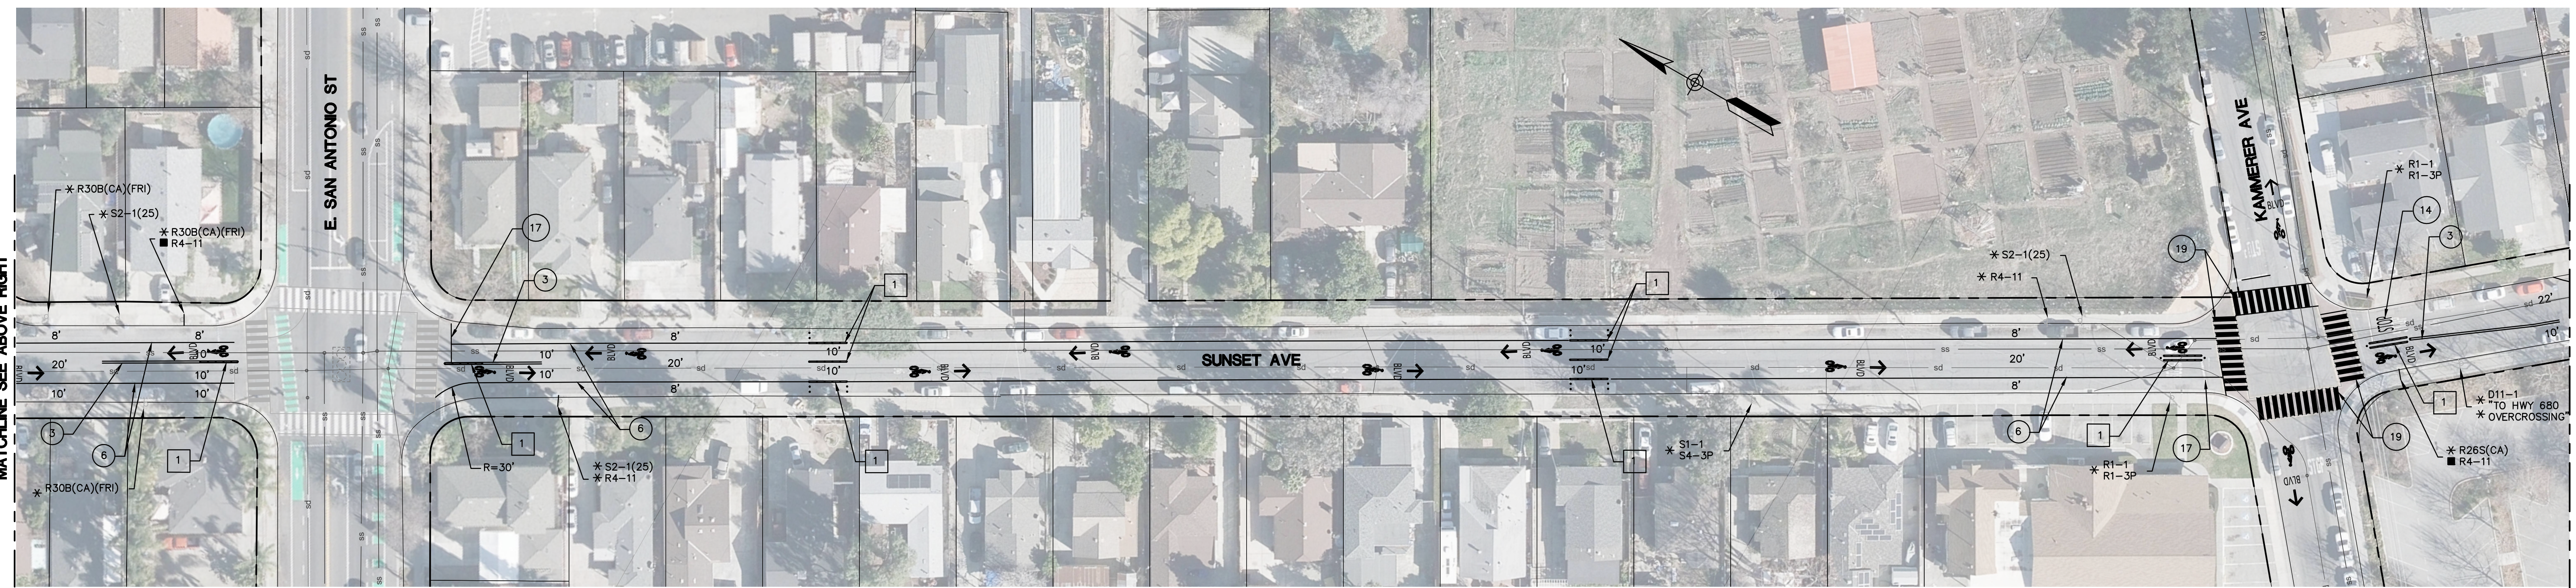


NOTE:

1 INSTALL STATEWIDE FG 300 CURB SYSTEM WITH FLEXIBLE POSTS OR EQUAL AS APPROVED BY THE CITY OF SAN JOSE.

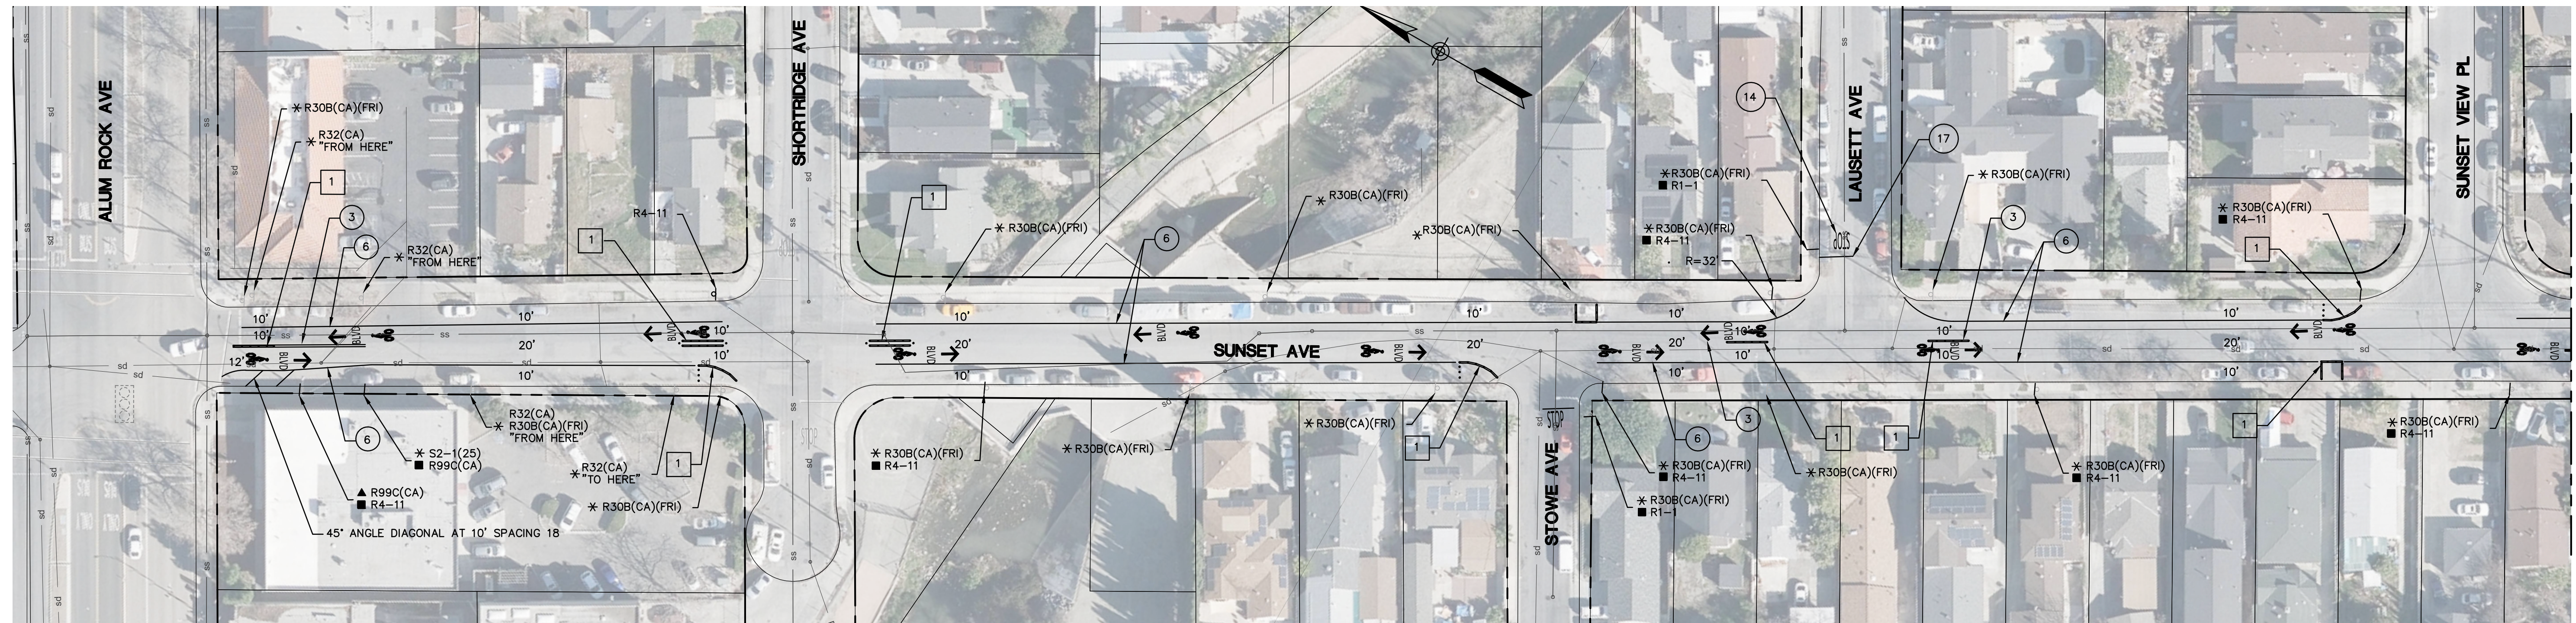

STRIPING LEGEND

STRIPING ELEMENT	STRIPING ELEMENT	STRIPING ELEMENT
1 STATE DETAIL 9 (MOD, TYPE C MARKER)	11 STATE DETAIL 39	21 STATE DETAIL 40
2 STATE DETAIL 12 (MOD, TYPE C MARKER)	12 STATE DETAIL 39A	22 BICYCLE LOOP DETECTOR SYMBOL
3 STATE DETAIL 22	13 RESERVED FOR FUTURE USE	23 STATE DETAIL 39A (MOD, 4" WIDE)
4 RESERVED FOR FUTURE USE	14 ARROWS / MESSAGES	24 YIELD LINE
5 STATE DETAIL 25	15 CHATTER BARS	25 GREEN PAVEMENT ENHANCEMENT
6 STATE DETAIL 27B	16 RESERVED FOR FUTURE USE	26 RESERVED FOR FUTURE USE
7 STATE DETAIL 29	17 SOLID 12" WHITE	27 SOLID 24" YELLOW
8 STATE DETAIL 32	18 SOLID 12" YELLOW	28 STATE DETAIL 41
9 STATE DETAIL 37B	19 SOLID 24" WHITE	29 RESERVED FOR FUTURE USE
10 STATE DETAIL 38	20 STATE DETAIL 26 (MOD, 24' SPC)	30 RESERVED FOR FUTURE USE

**SUNSET AVENUE FROM MCKEE AVE TO LAVONNE AVENUE
PARKING IMPACTS TABLE**

PARKING SPACES LOST	25
PARKING SPACES GAINED	15
NET TOTAL (LOSS)	10




CITY OF SAN JOSE
EN MOVIMENTO BICYCLE BOULEVARD
SUNSET AVE FROM MCKEE RD TO I-680
SIGNING AND STRIPING


7		
6		
5		
4		
3		
2		
1		
	REVISIONS	INITIALS DATE

DEPT. OF PUBLIC WORKS	
MATERIALS LAB	_____
CONSTRUCTION	_____
SURVEY	_____
SANITARY	_____
STORM	_____
ELECTRICAL	_____
ROADS & BRIDGES	_____

DEPT. OF TRANSPORTATION	
TRAFFIC OPS.	_____
GEOMETRICS	_____
TRAFFIC SIGNAL OPS.	_____
MAINTENANCE	_____

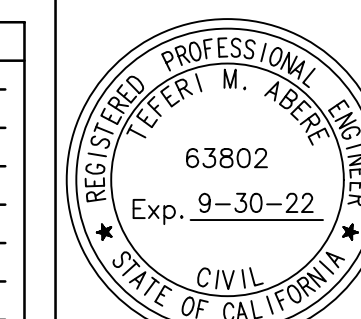

DEPARTMENT OF PUBLIC WORKS SAN JOSE, CALIFORNIA	
DESIGNED BY J. CHO	MATT CANO DIRECTOR OF PUBLIC WORKS
CHECKED BY T. ABERE	
PROJ MGR T. ABERE	
DATE 06/17/2022	
SCALE 1" = 40'	
SHEET NO. 12 OF 30 SHEETS	

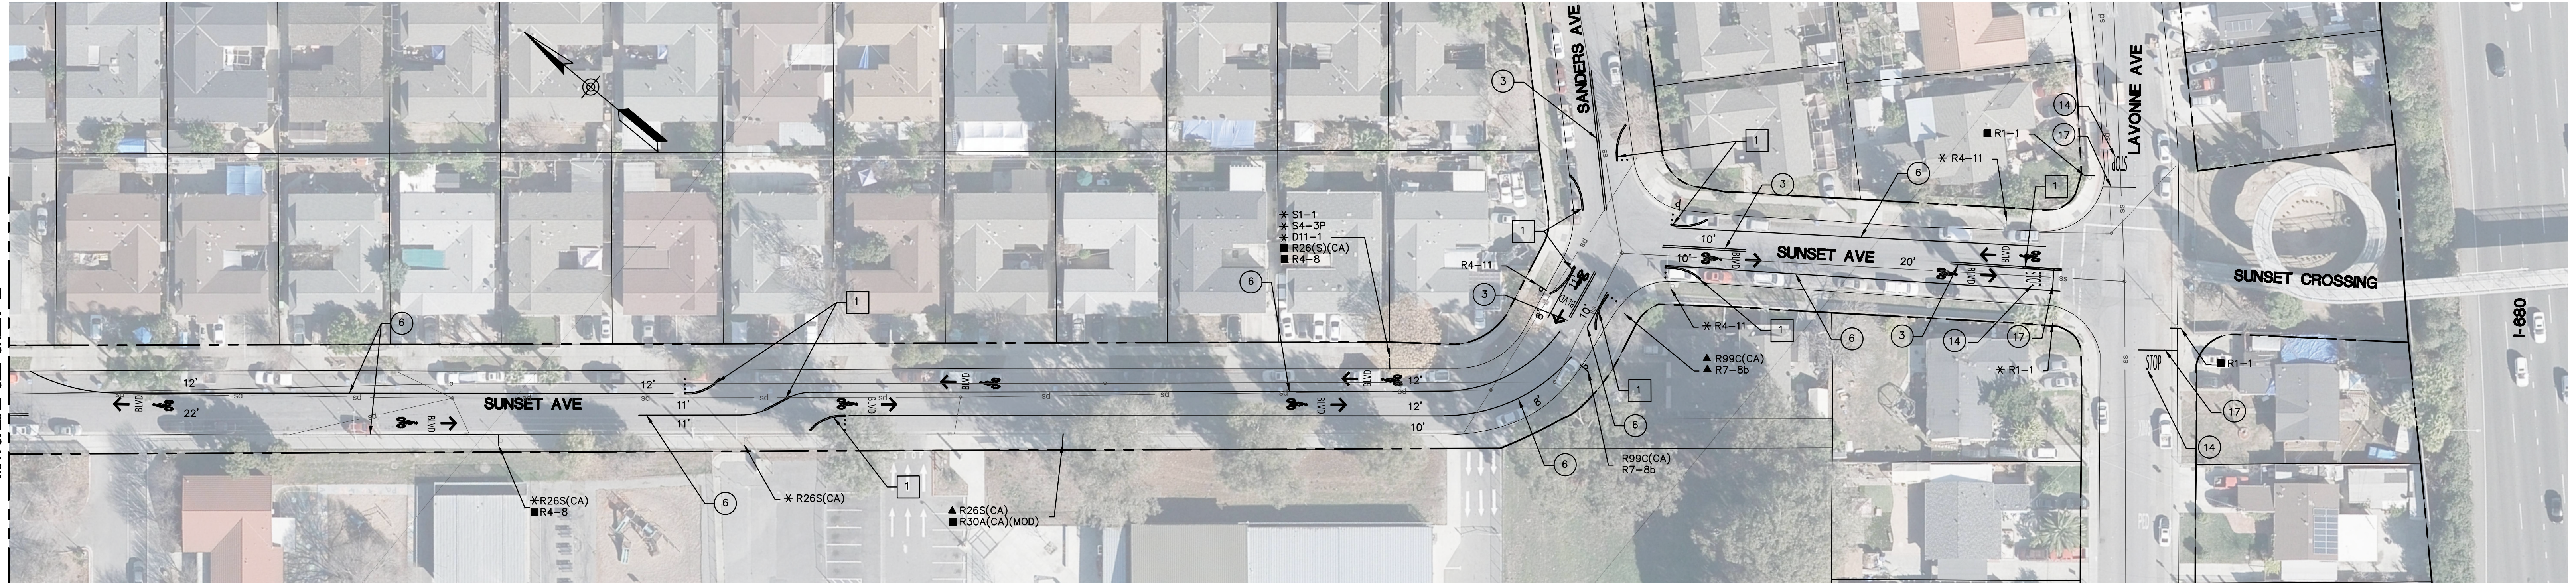

MATCHLINE SEE SHEET 12

STRIPING LEGEND		
STRIPING ELEMENT	STRIPING ELEMENT	STRIPING ELEMENT
① STATE DETAIL 9 (MOD, TYPE C MARKER)	⑩ STATE DETAIL 39	⑳ STATE DETAIL 40
② STATE DETAIL 12 (MOD, TYPE C MARKER)	⑪ STATE DETAIL 39A	㉑ BICYCLE LOOP DETECTOR SYMBOL
③ STATE DETAIL 22	⑫ RESERVED FOR FUTURE USE	㉒ STATE DETAIL 39A (MOD, 4" WIDE)
④ RESERVED FOR FUTURE USE	⑬ ARROWS / MESSAGES	㉓ YIELD LINE
⑤ STATE DETAIL 25	⑭ CHATTER BARS	㉔ GREEN PAVEMENT ENHANCEMENT
⑥ STATE DETAIL 27B	⑮ RESERVED FOR FUTURE USE	㉕ RESERVED FOR FUTURE USE
⑦ STATE DETAIL 29	⑯ SOLID 12" WHITE	㉖ SOLID 24" YELLOW
⑧ STATE DETAIL 32	⑰ SOLID 12" YELLOW	㉗ STATE DETAIL 41
⑨ STATE DETAIL 37B	⑱ SOLID 24" WHITE	㉘ RESERVED FOR FUTURE USE
㉙ STATE DETAIL 38	㉚ STATE DETAIL 26 (MOD, 24' SPC)	㉛ RESERVED FOR FUTURE USE




CITY OF SAN JOSE
EN MOVIMENTO BICYCLE BOULEVARD
SUNSET AVE FROM MCKEE RD TO I-680
SIGNING AND STRIPING

NO.	REVISIONS	INITIALS	DATE
7			
6			
5			
4			
3			
2			
1			

DEPT. OF PUBLIC WORKS	
MATERIALS LAB	_____
CONSTRUCTION	_____
SURVEY	_____
SANITARY	_____
STORM	_____
ELECTRICAL	_____
ROADS & BRIDGES	_____

DEPT. OF TRANSPORTATION	
TRAFFIC OPS.	_____
GEOMETRICS	_____
TRAFFIC SIGNAL OPS.	_____
MAINTENANCE	_____

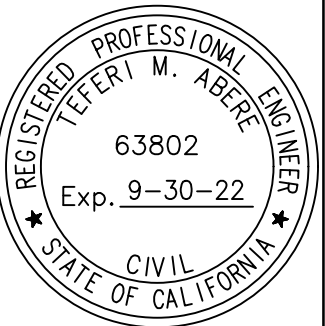


DEPARTMENT OF PUBLIC WORKS SAN JOSE, CALIFORNIA	
DESIGNED BY J. CHO CHECKED BY T. ABERE PROJ MGR T. ABERE DATE 06/17/2022 SCALE NOT TO SCALE SHEET NO. 13 OF 30 SHEETS	MATT CANO DIRECTOR OF PUBLIC WORKS



Friday, June 17, 2022 2:33:55 PM

Jordan Cho



Drawing: C:\Users\jchoe0539\dms37000\13-07-SUNSET AVE-02-SS-02.dwg Jun 17, 2022, 2:33pm

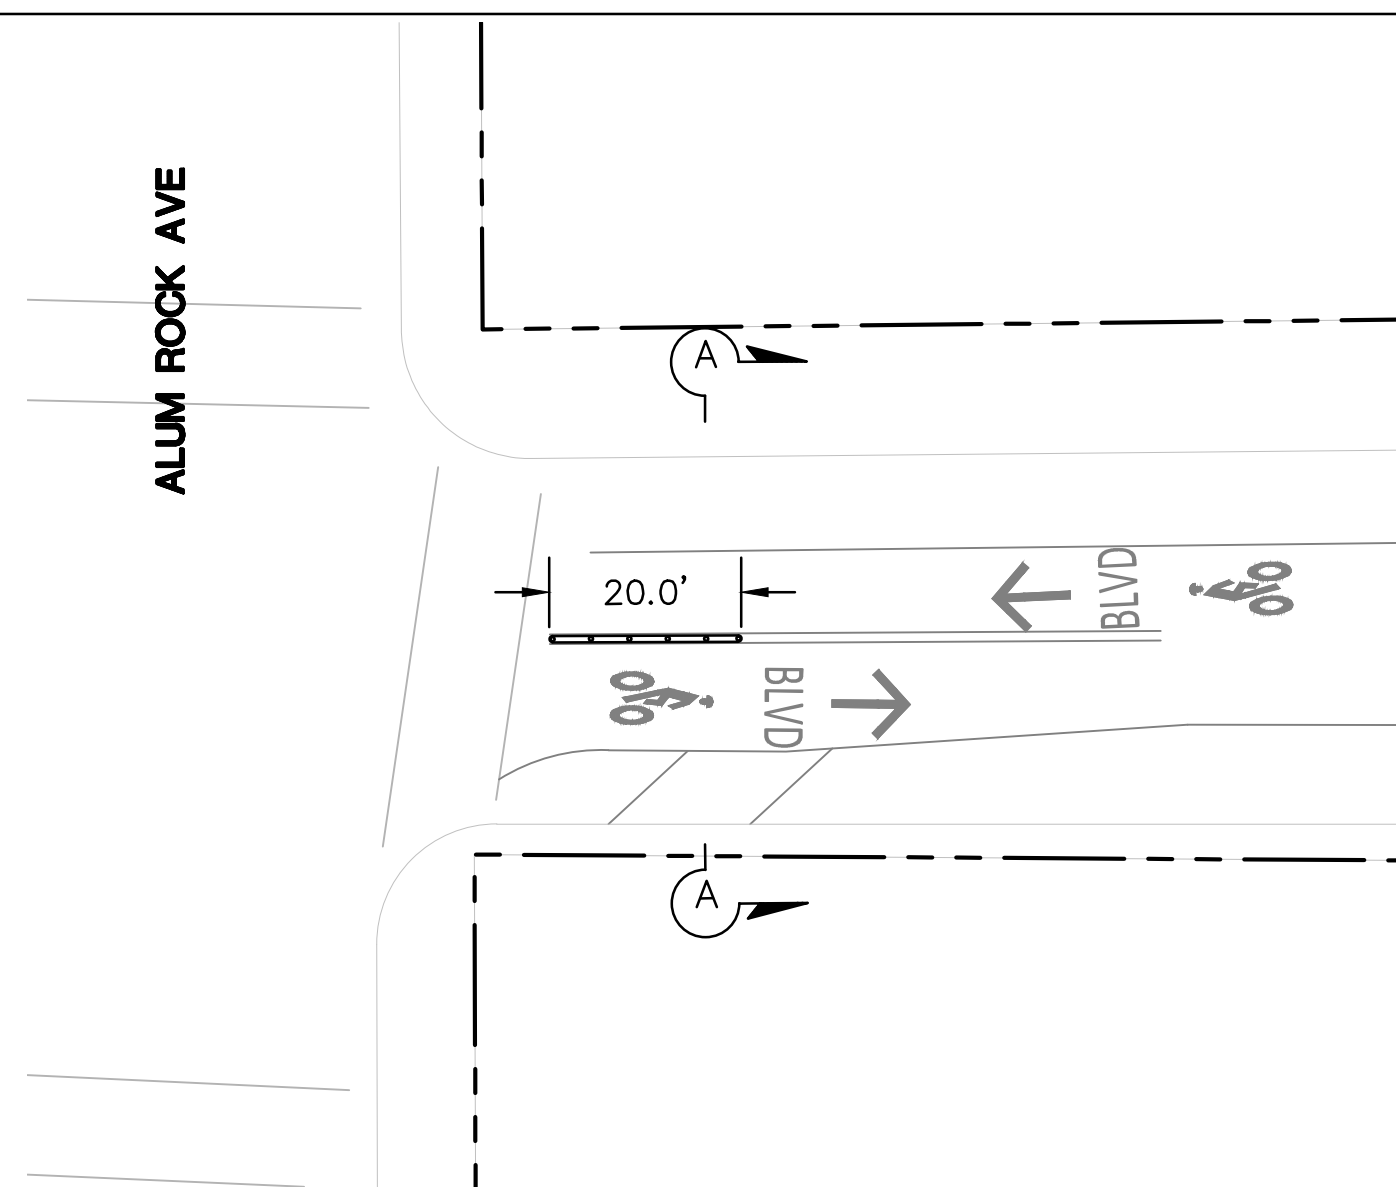



DETAIL 32
 INTERSECTION LAYOUT - SUNSET AVE AND ALUM ROCK AVE
 SCALE: 1"=20'

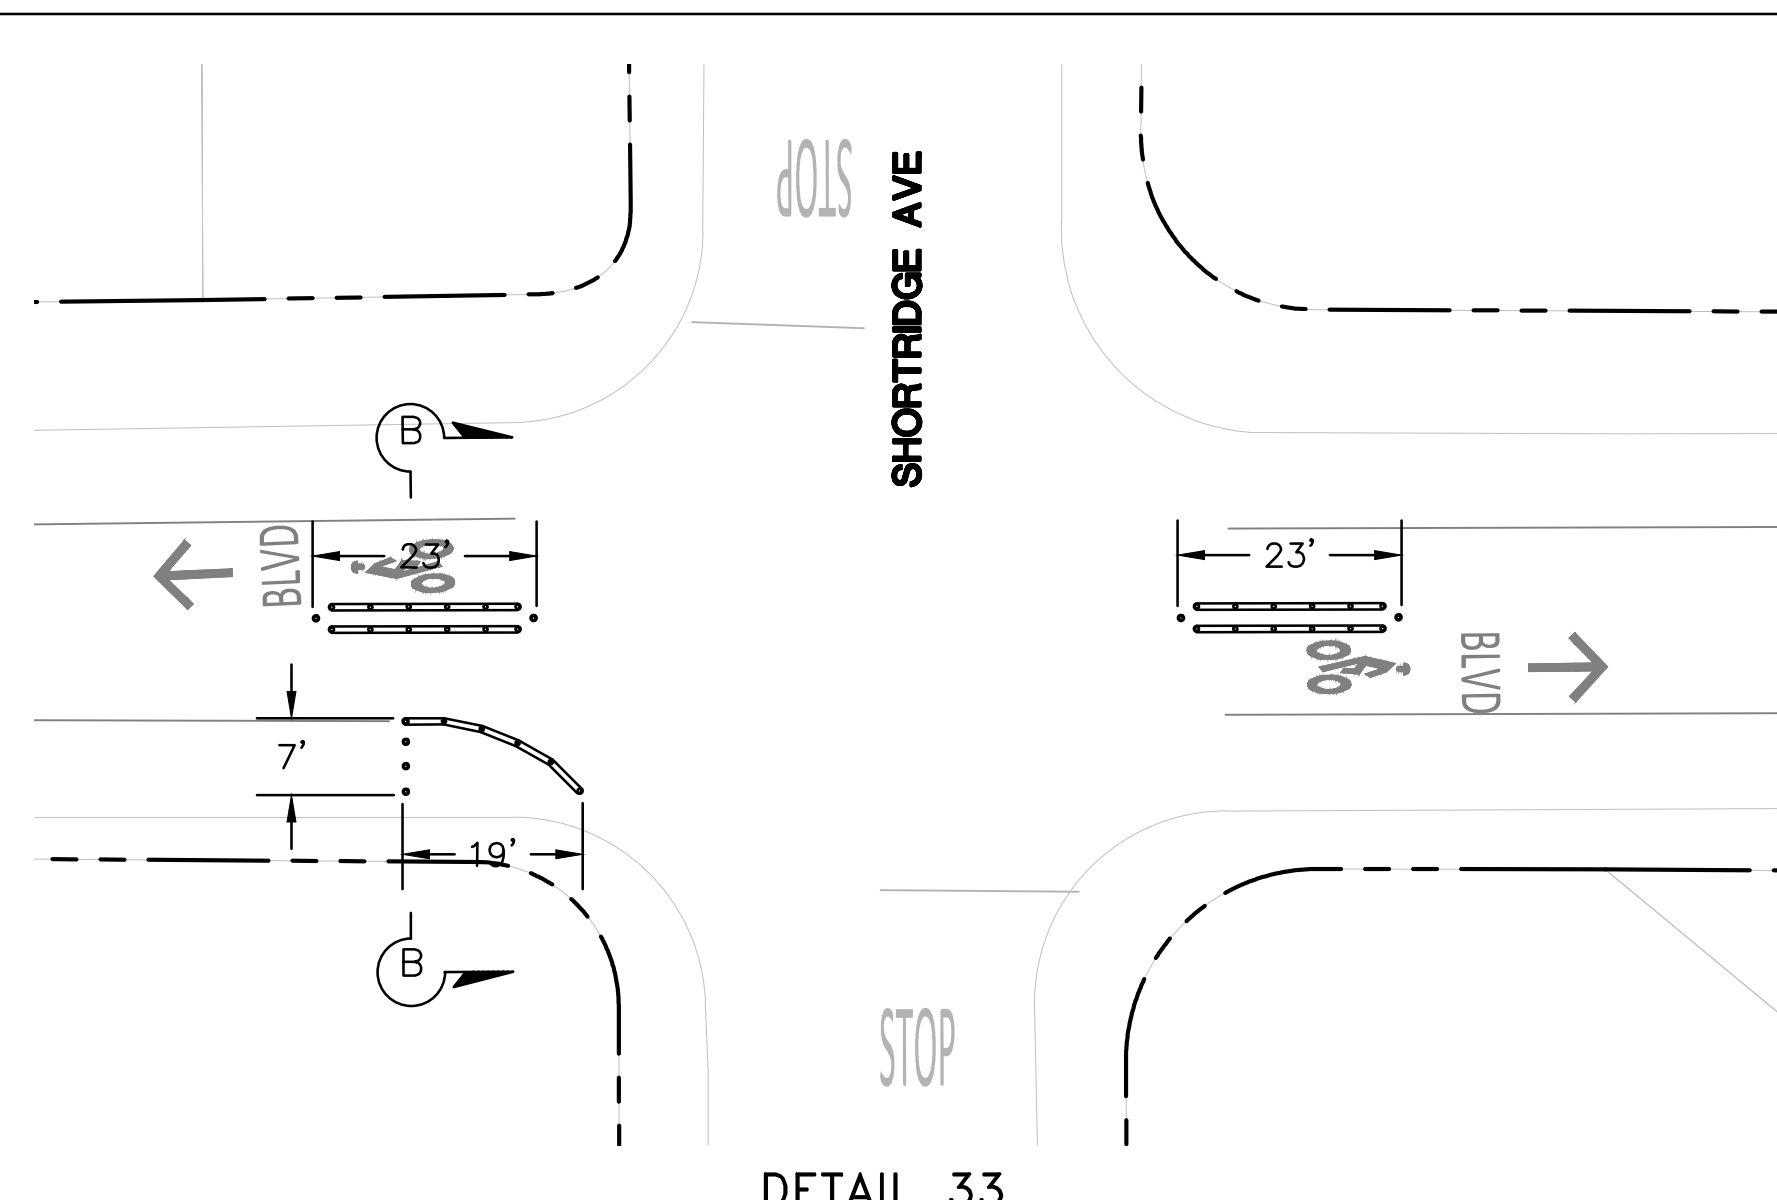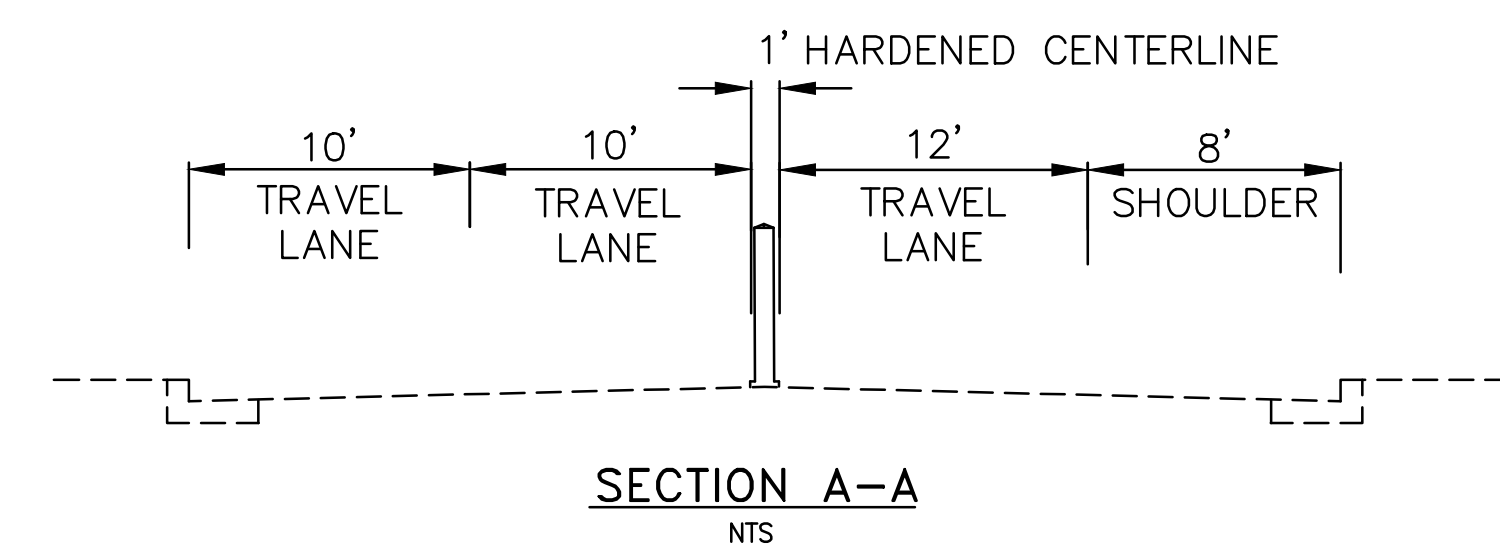



DETAIL 33
 INTERSECTION LAYOUT - SUNSET AVE AND SHORTRIDGE AVE
 SCALE: 1"=20'

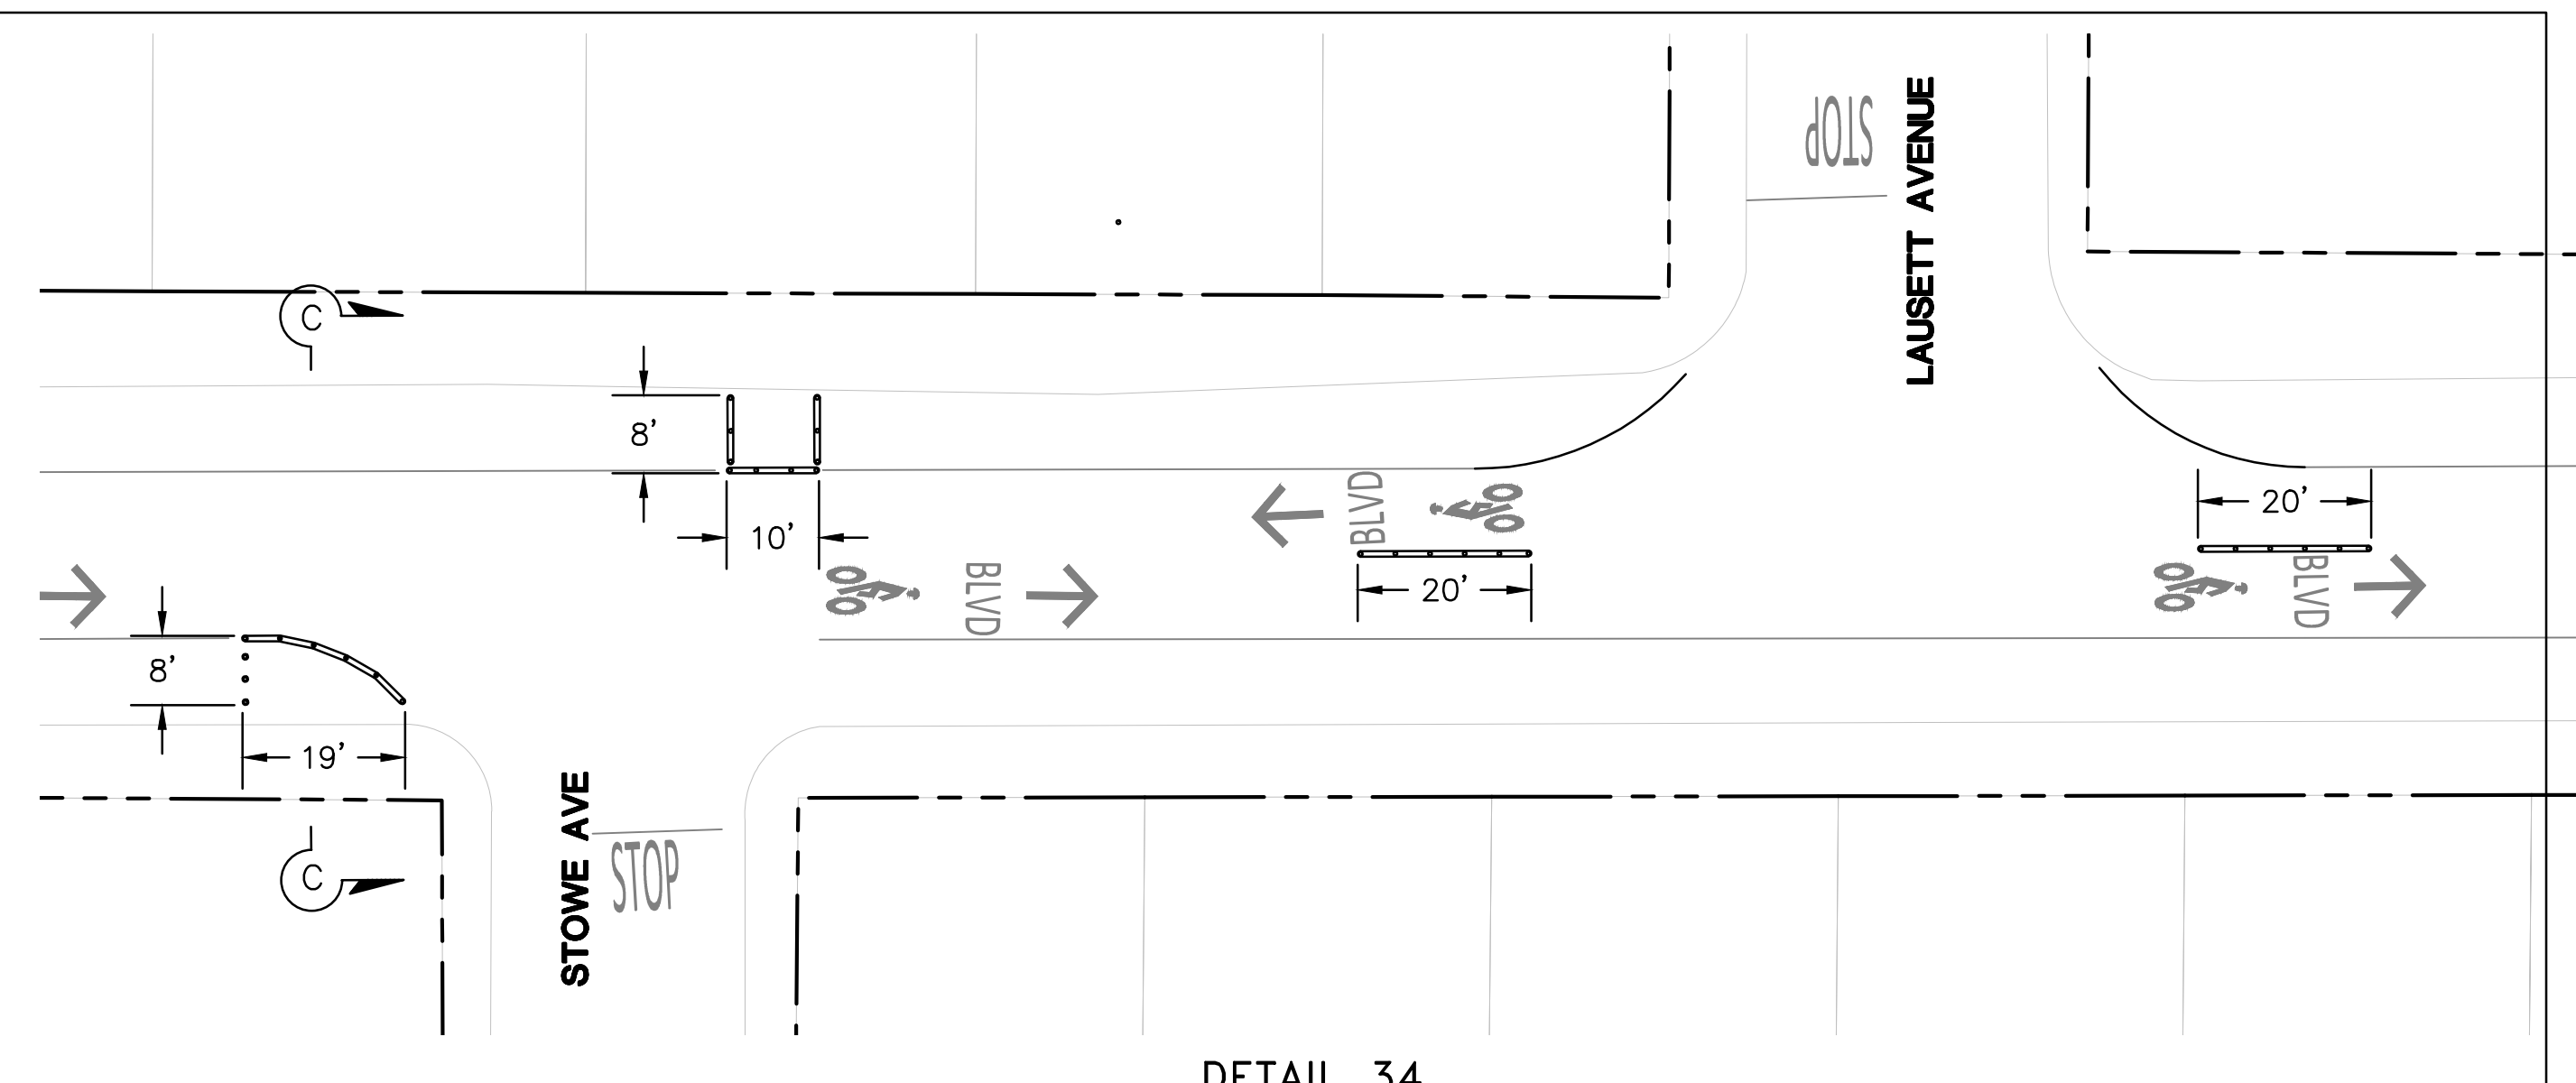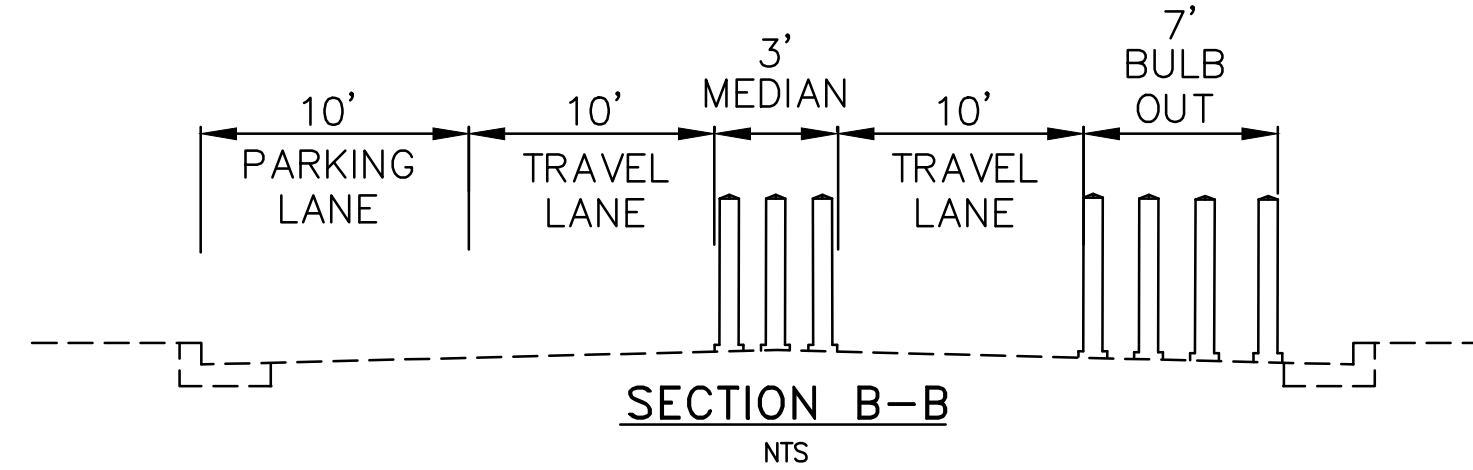



DETAIL 34
 INTERSECTION LAYOUT - SUNSET AVE AND STOWE AVE, SUNSET AVE AND LAUSETT AVE
 SCALE: 1"=20'

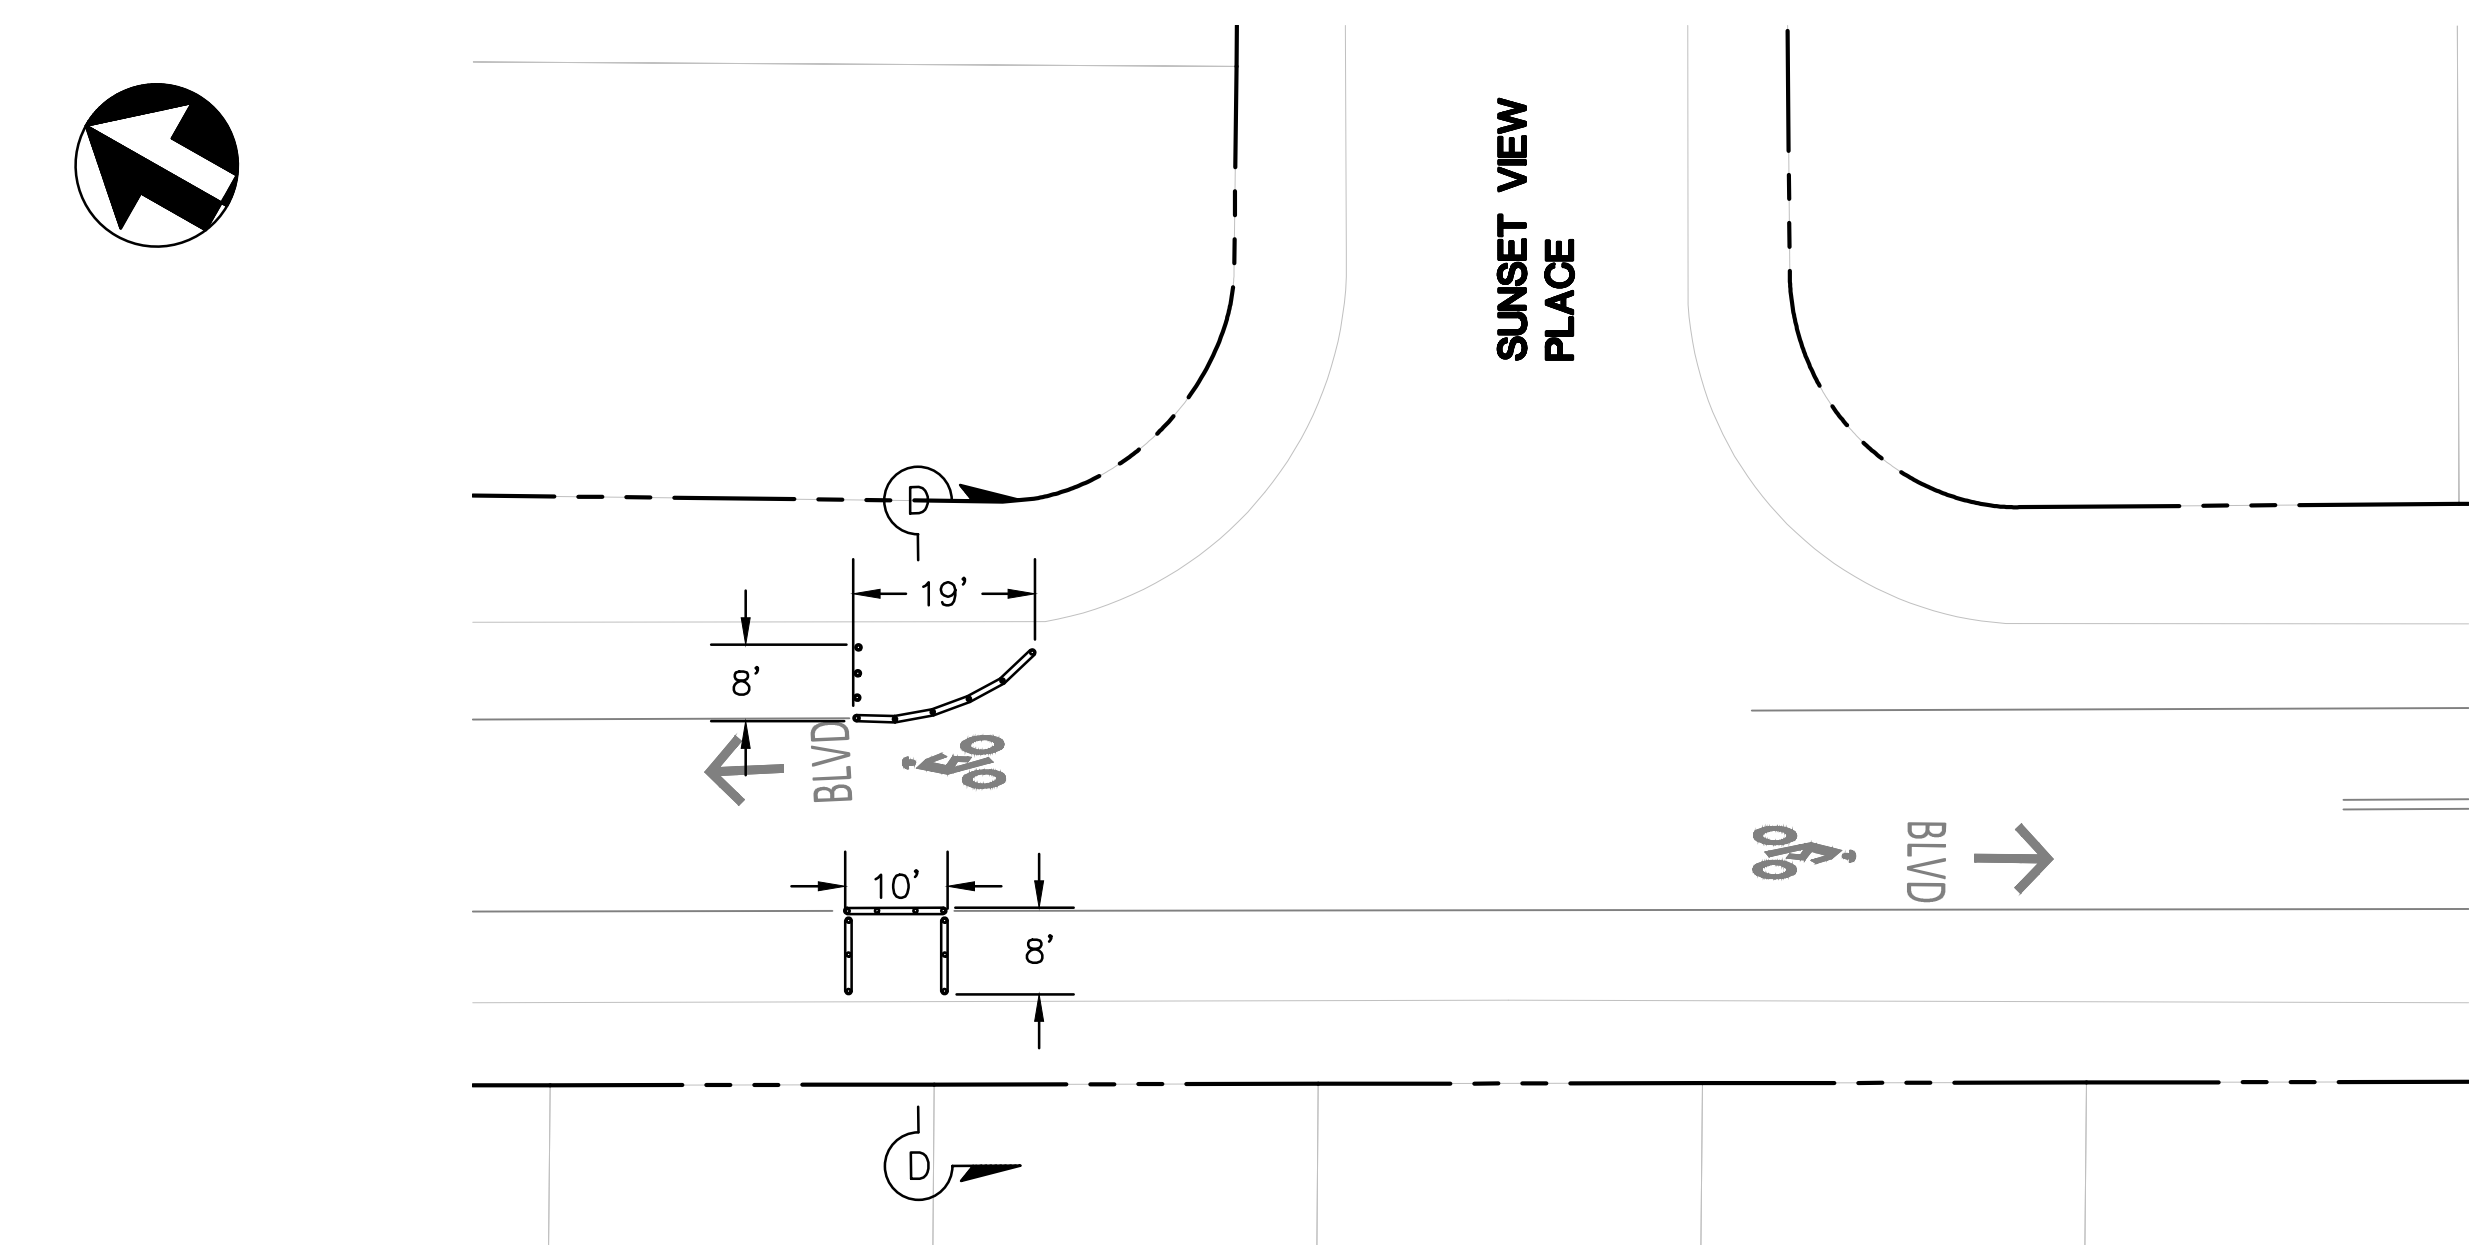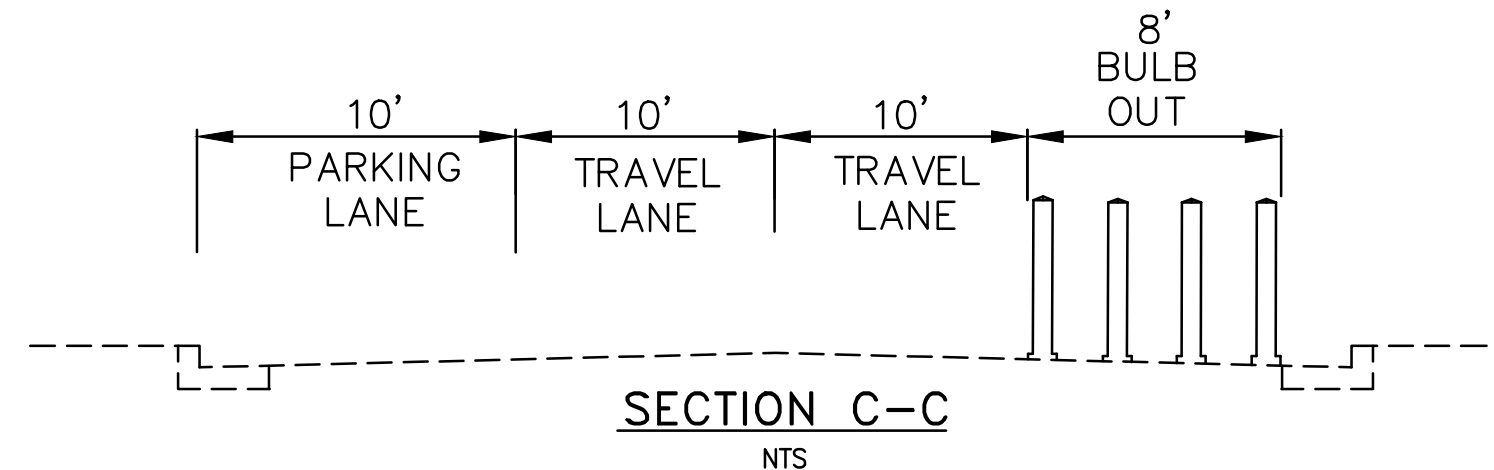

DETAIL 35
 INTERSECTION LAYOUT - SUNSET AVE AND SUNSET VIEW PL
 SCALE: 1"=20'

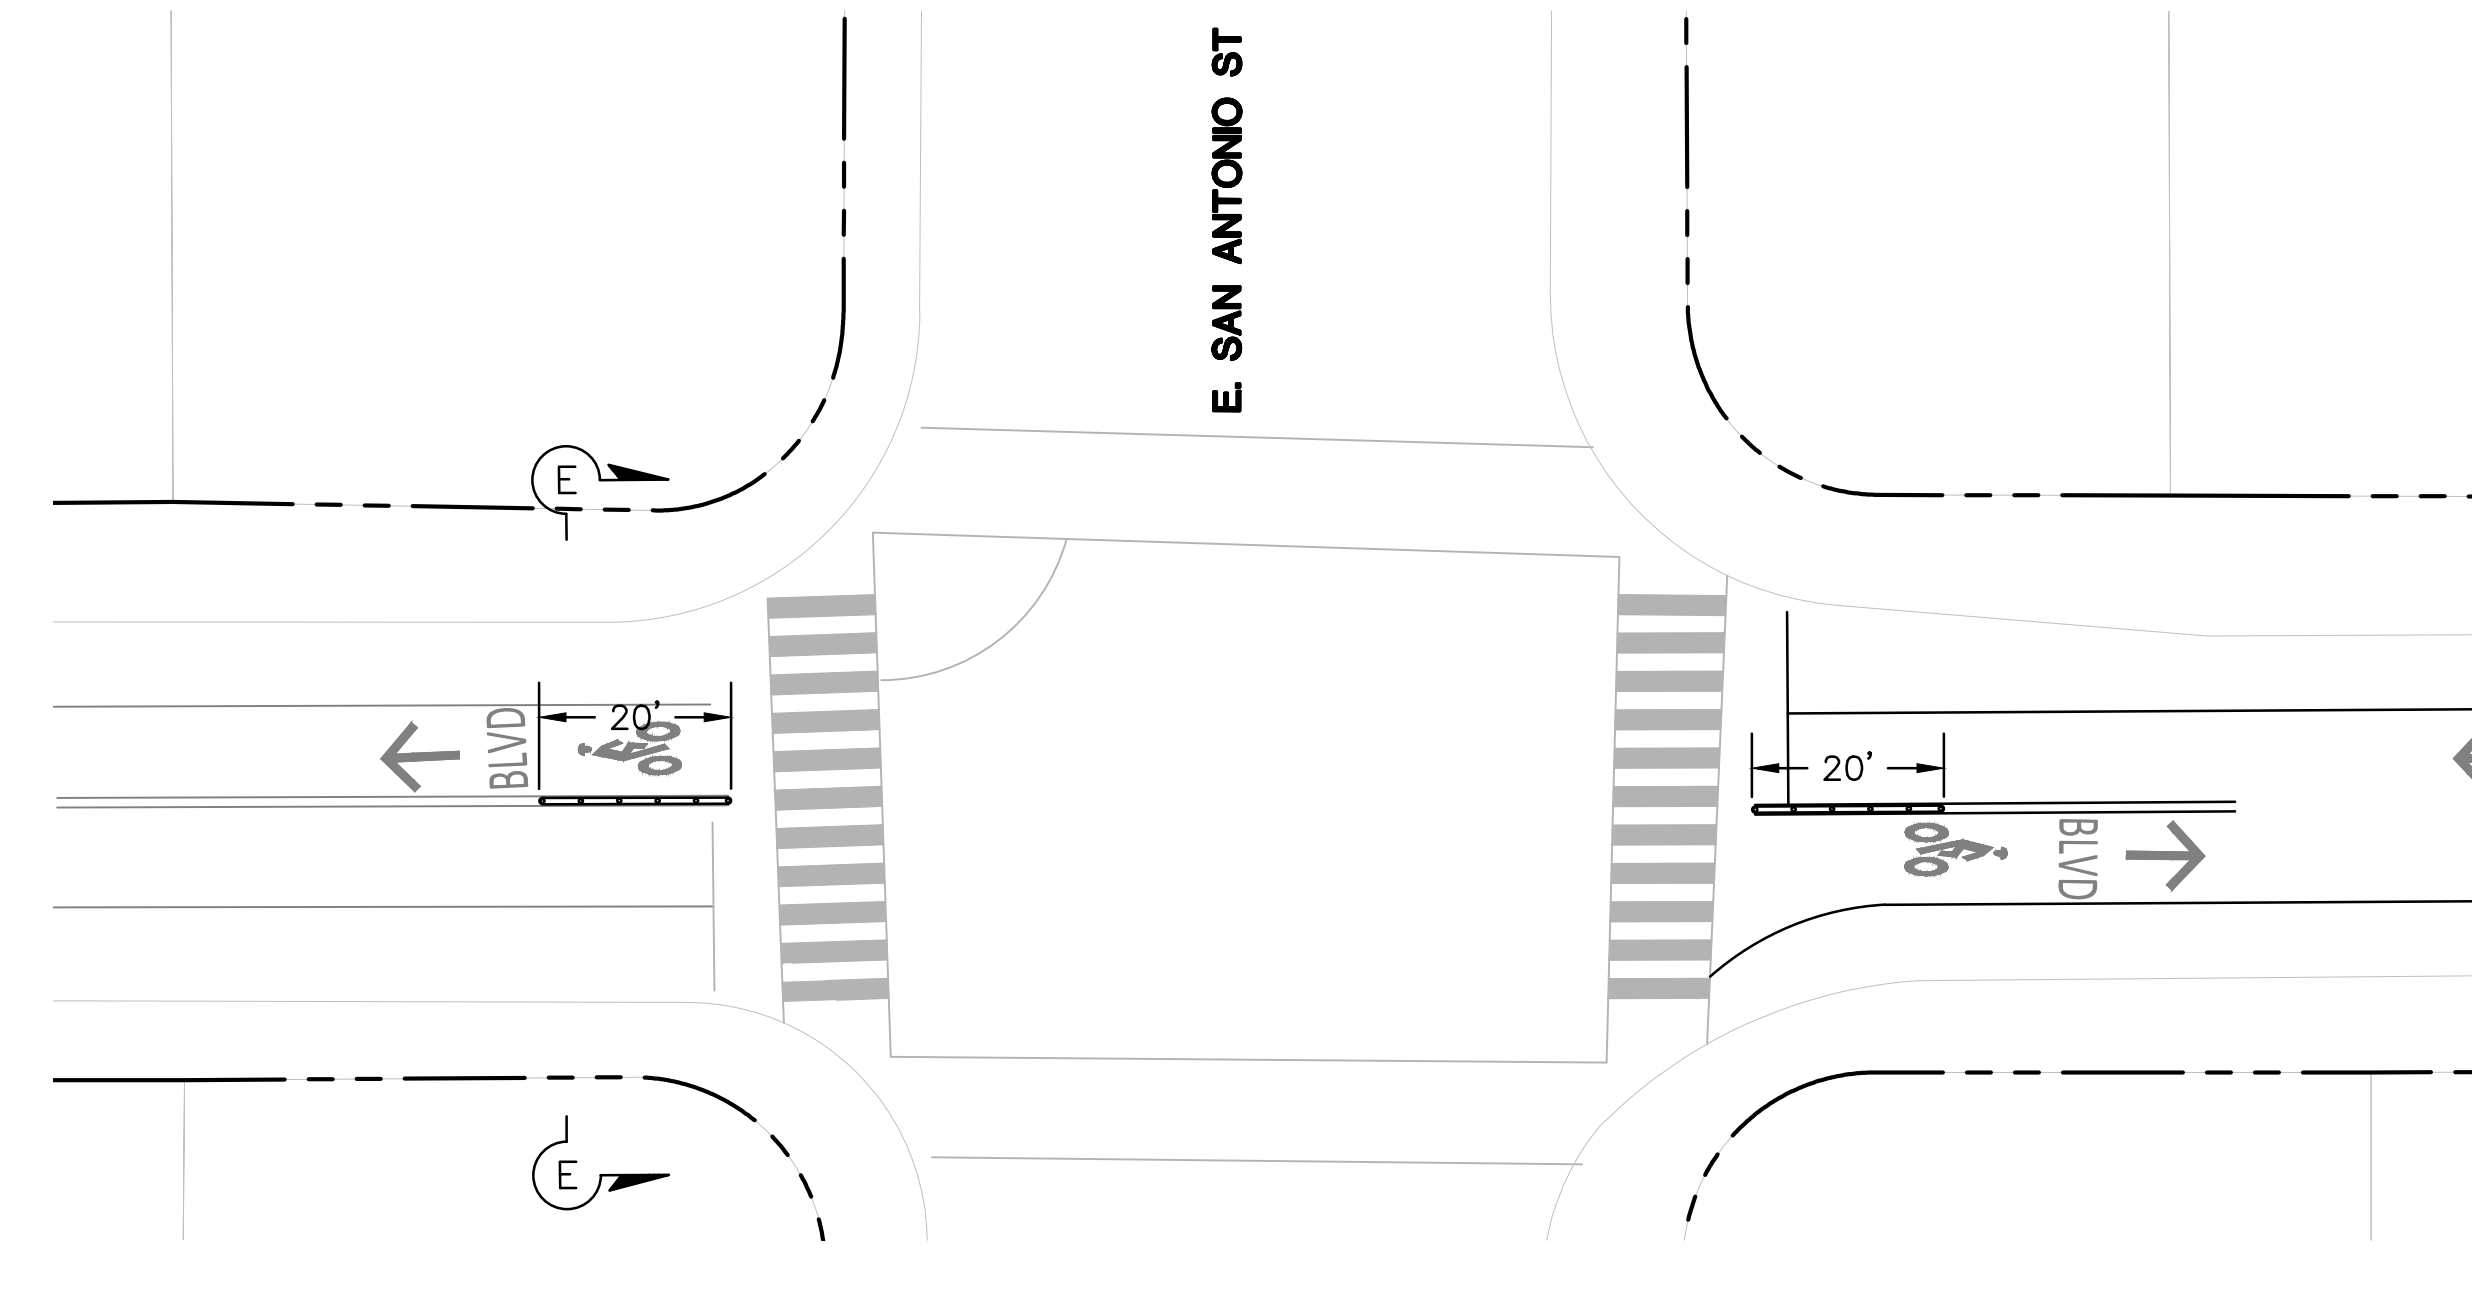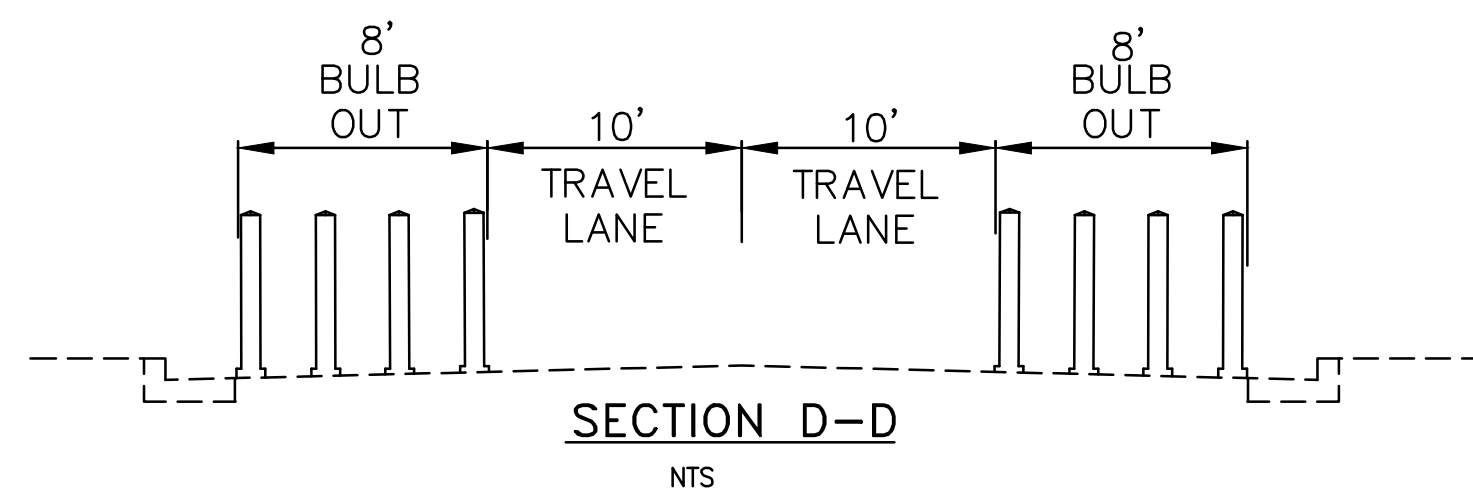

DETAIL 36
 INTERSECTION LAYOUT - SUNSET AVE AND E. SAN ANTONIO ST
 SCALE: 1"=20'

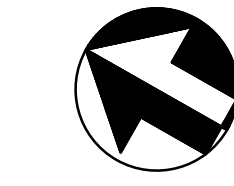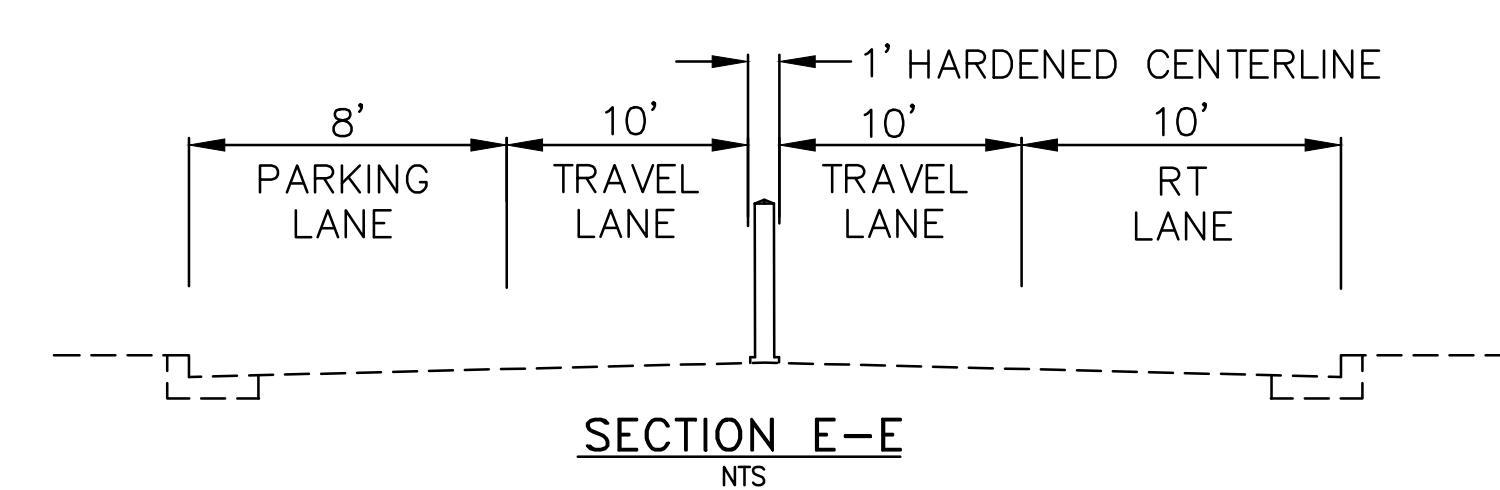


Friday, June 17, 2022 7:30:42 PM Jordan Cho



CITY OF SAN JOSE
EN MOVIMENTO BICYCLE BOULEVARD
SUNSET AVE FROM MCKEE RD TO I-680
CONSTRUCTION DETAILS


NO.	REVISIONS	INITIALS	DATE
7			
6			
5			
4			
3			
2			
1			

DEPT. OF PUBLIC WORKS	DEPT. OF TRANSPORTATION
MATERIALS LAB	TRAFFIC OPS.
CONSTRUCTION	GEOMETRICS
SURVEY	TRAFFIC SIGNAL OPS.
SANITARY	MAINTENANCE
STORM	
ELECTRICAL	
ROADS & BRIDGES	

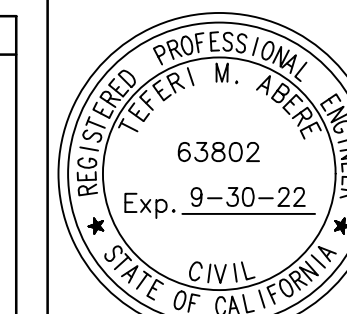



DEPARTMENT OF PUBLIC WORKS SAN JOSE, CALIFORNIA	
DESIGNED BY J. CHO	MATT CANO DIRECTOR OF PUBLIC WORKS
CHECKED BY T. ABERE	
PROJ MGR T. ABERE	
DATE 06/17/2022	
SCALE NOT TO SCALE	
SHEET NO. 25 OF 30 SHEETS	

Drawing: C:\users\jcho\OneDrive\Documents\37000\25-07-SUNSET AVE-03-CD-01.dwg Jun 17, 2022, 7:30pm

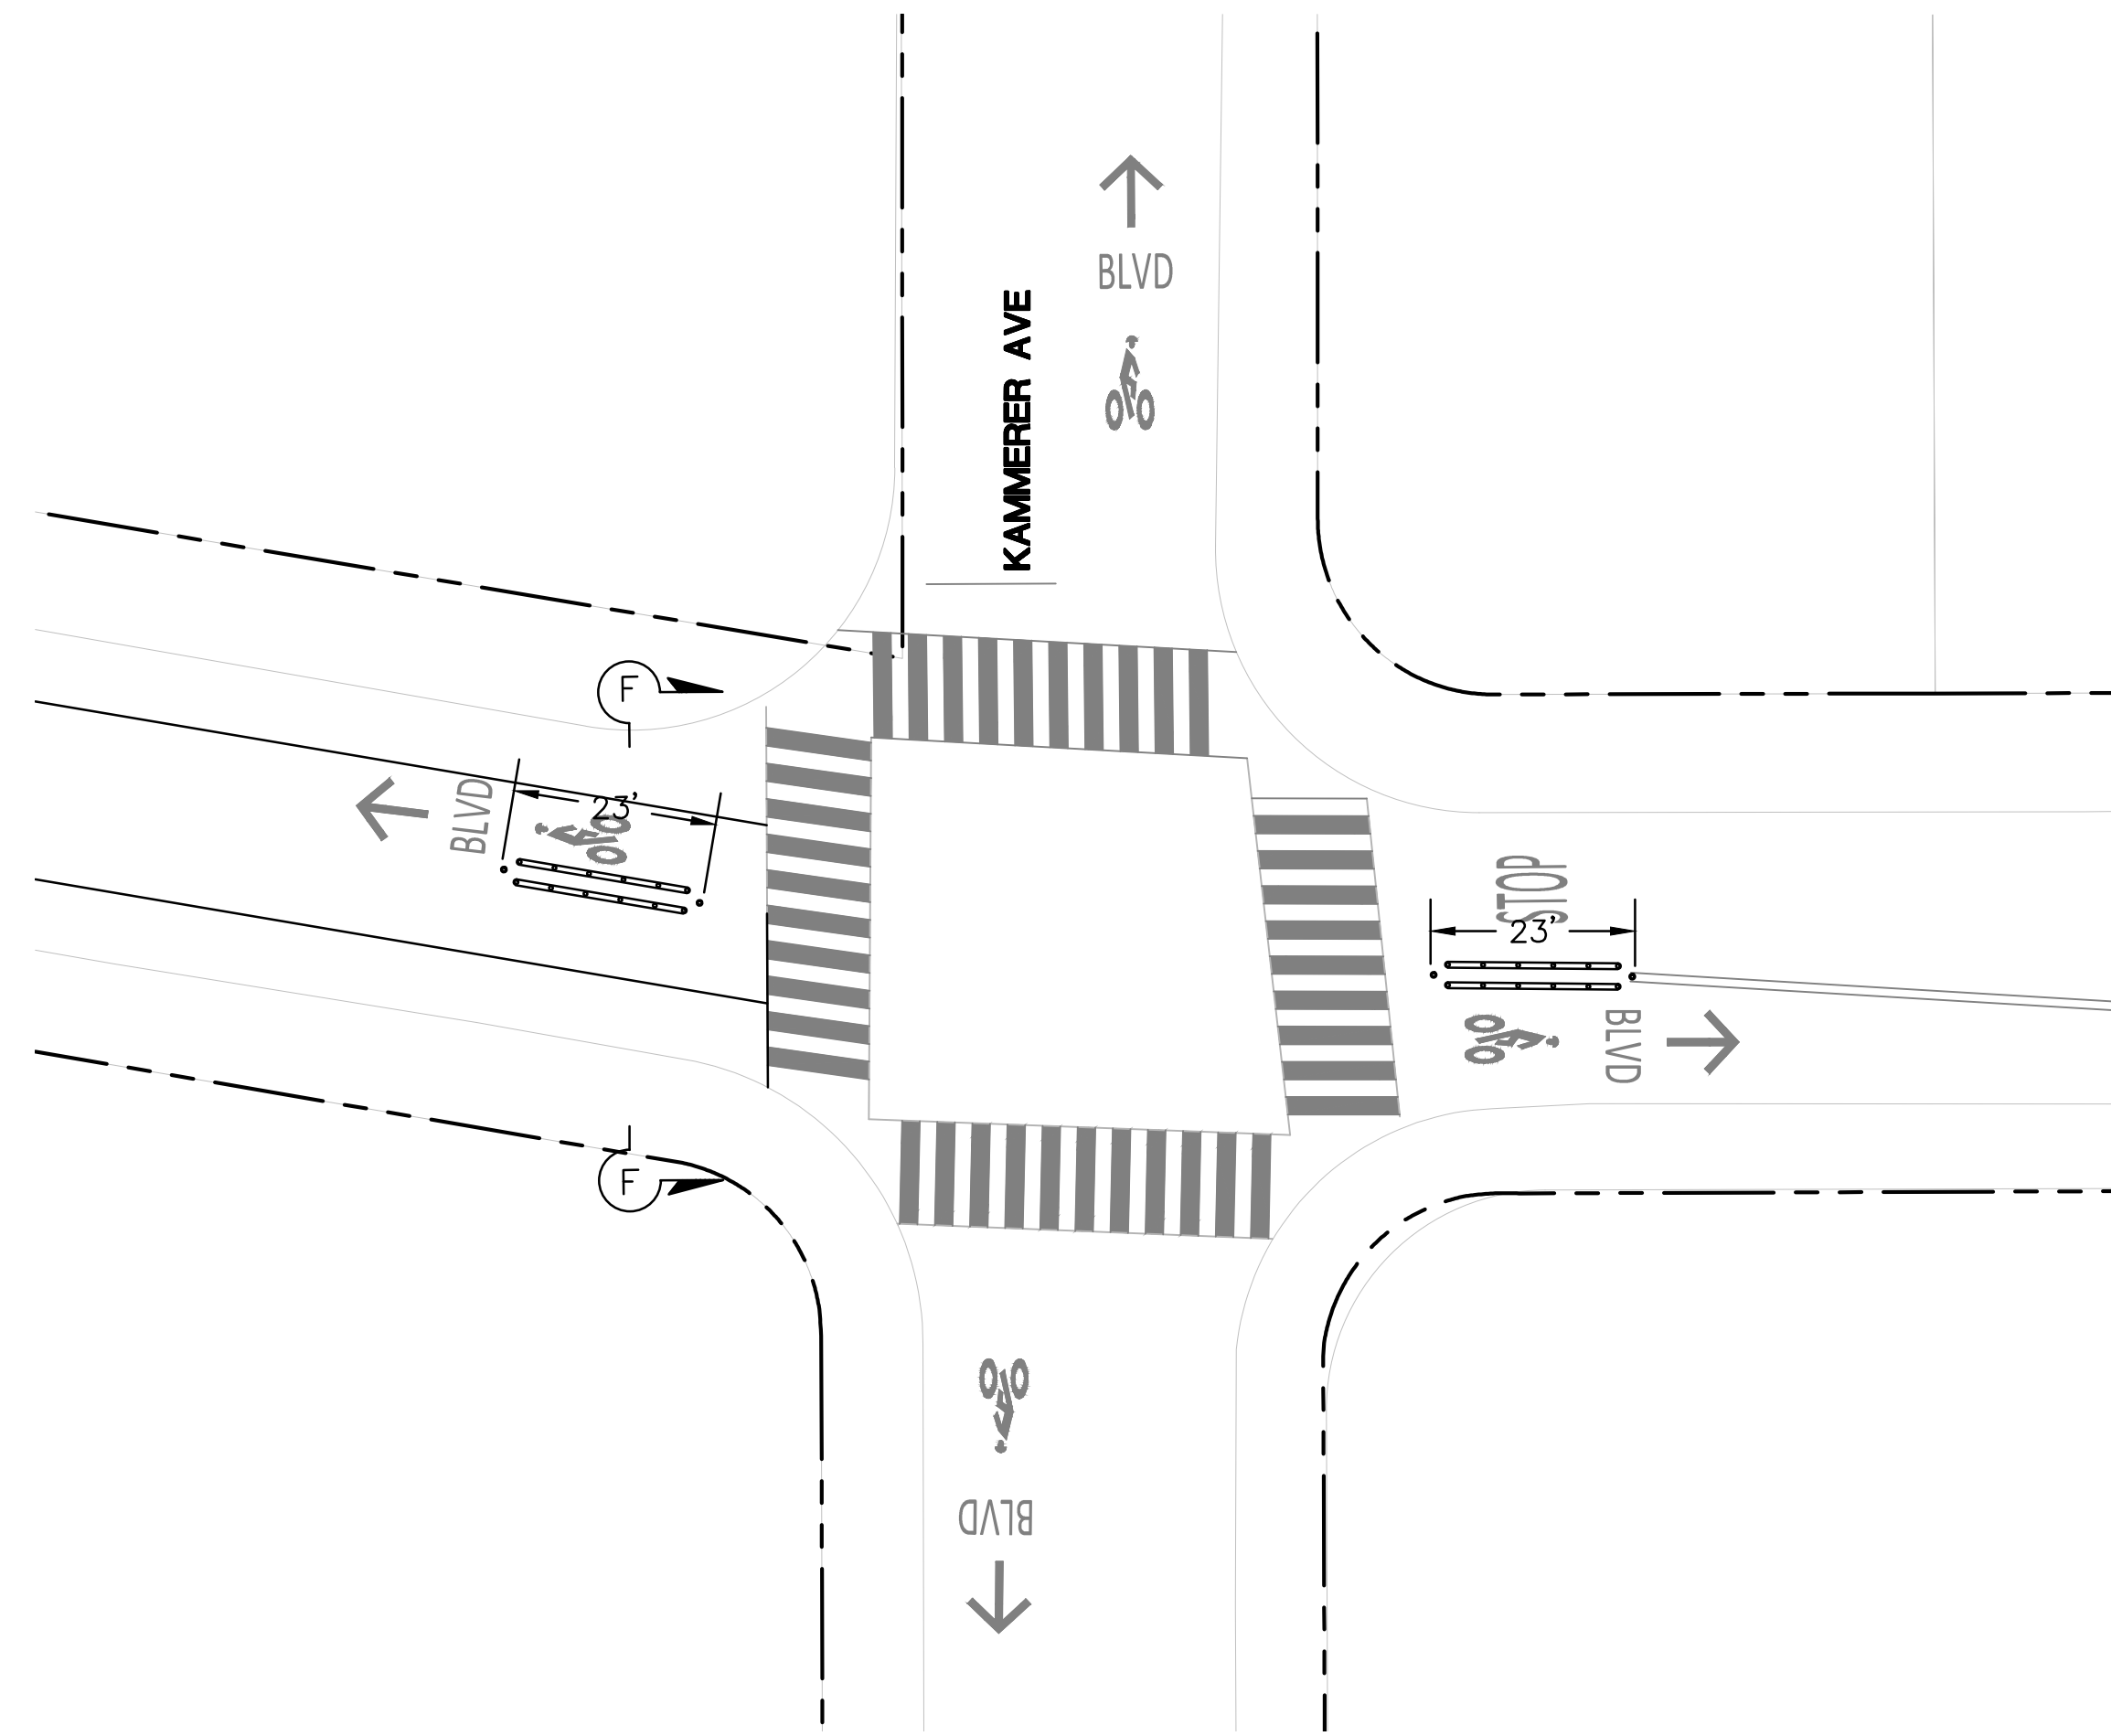


DETAIL 37

INTERSECTION LAYOUT - SUNSET AVE AND KAMMERER AVE
SCALE: 1"=20'

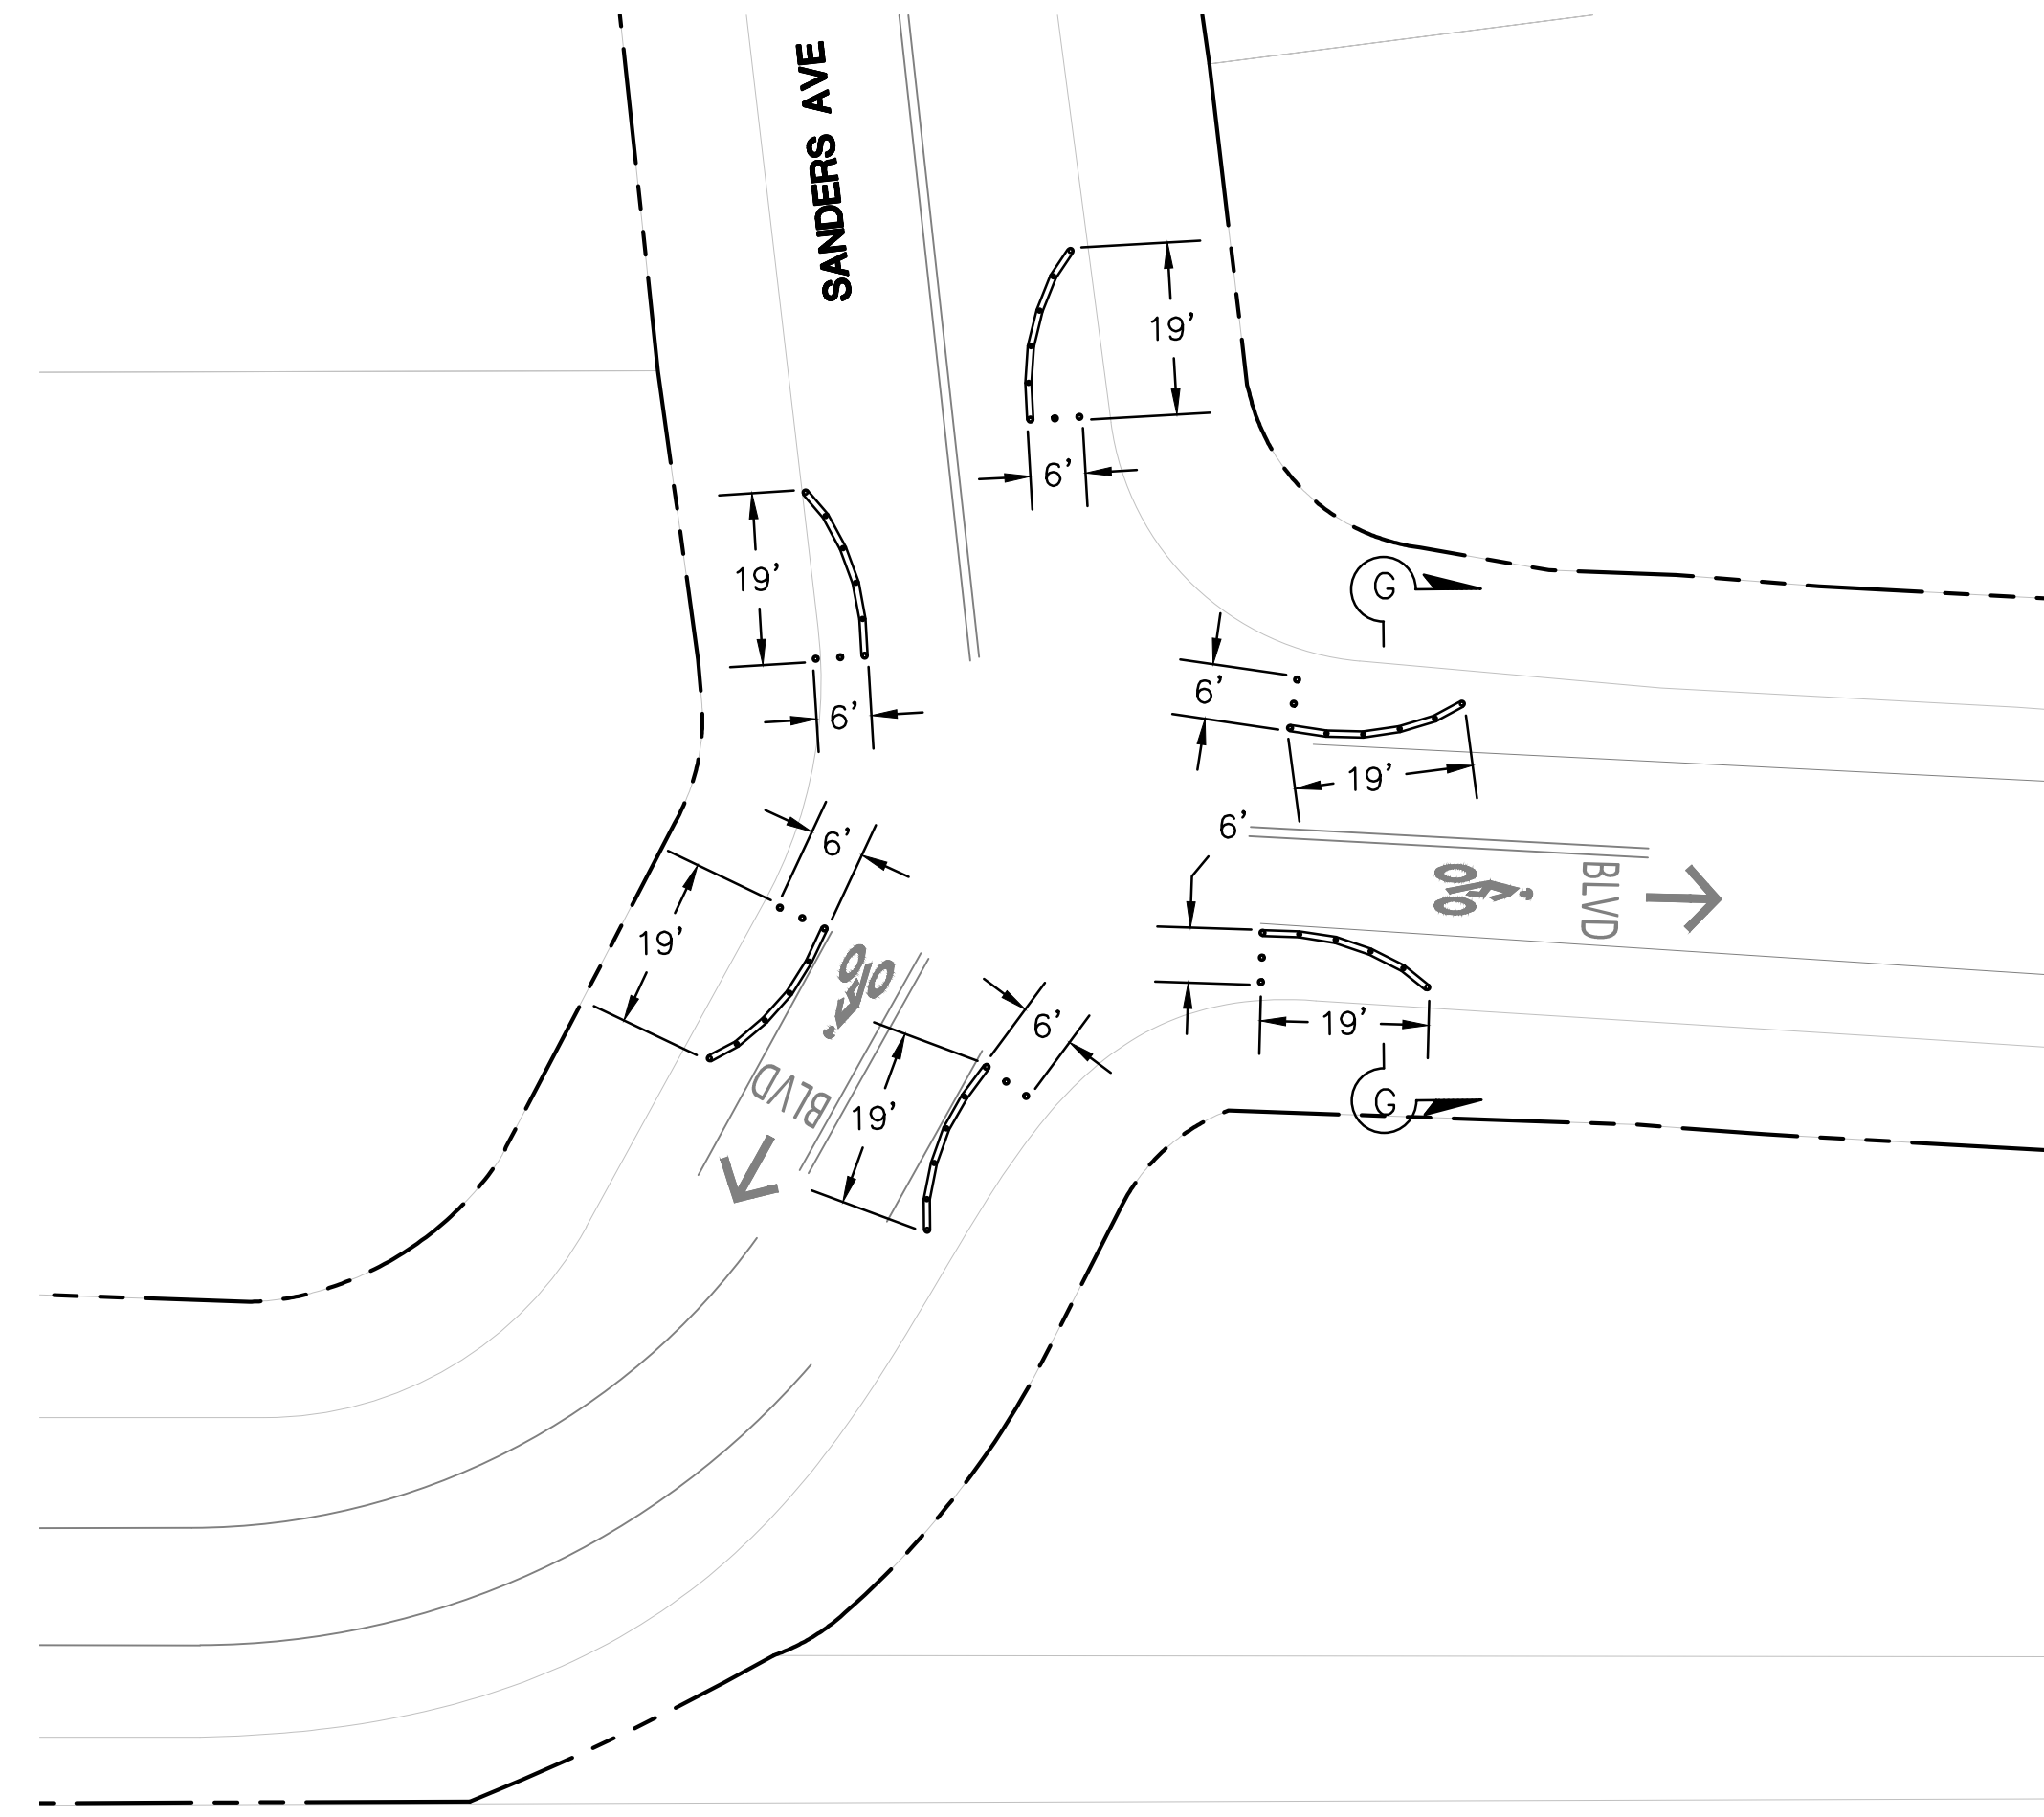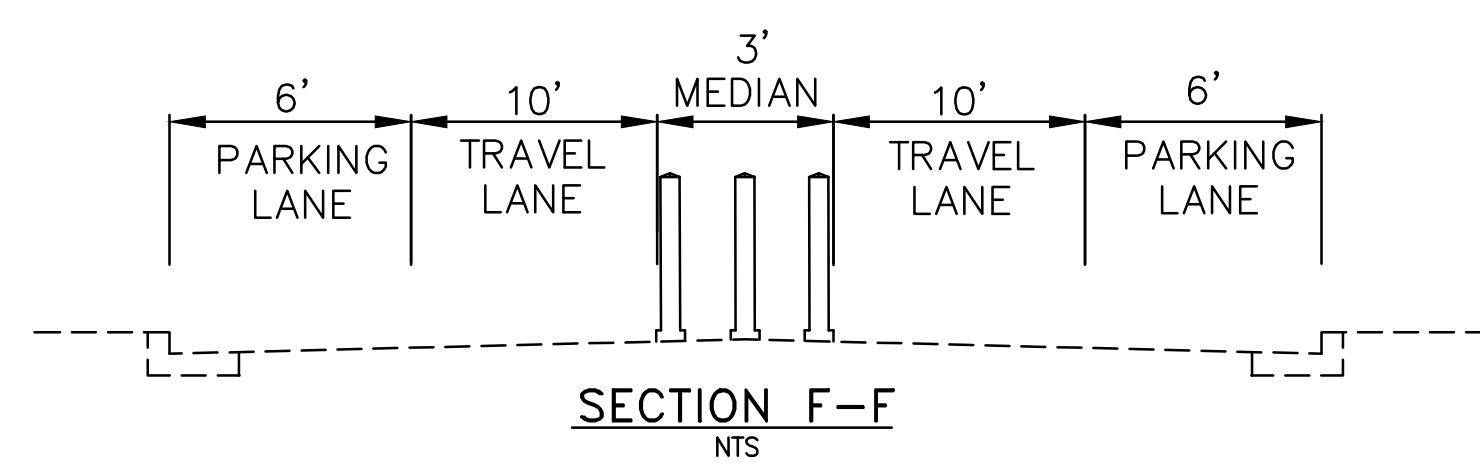

DETAIL 38

INTERSECTION LAYOUT - SUNSET AVE AND SANDERS AVE
SCALE: 1"=20'

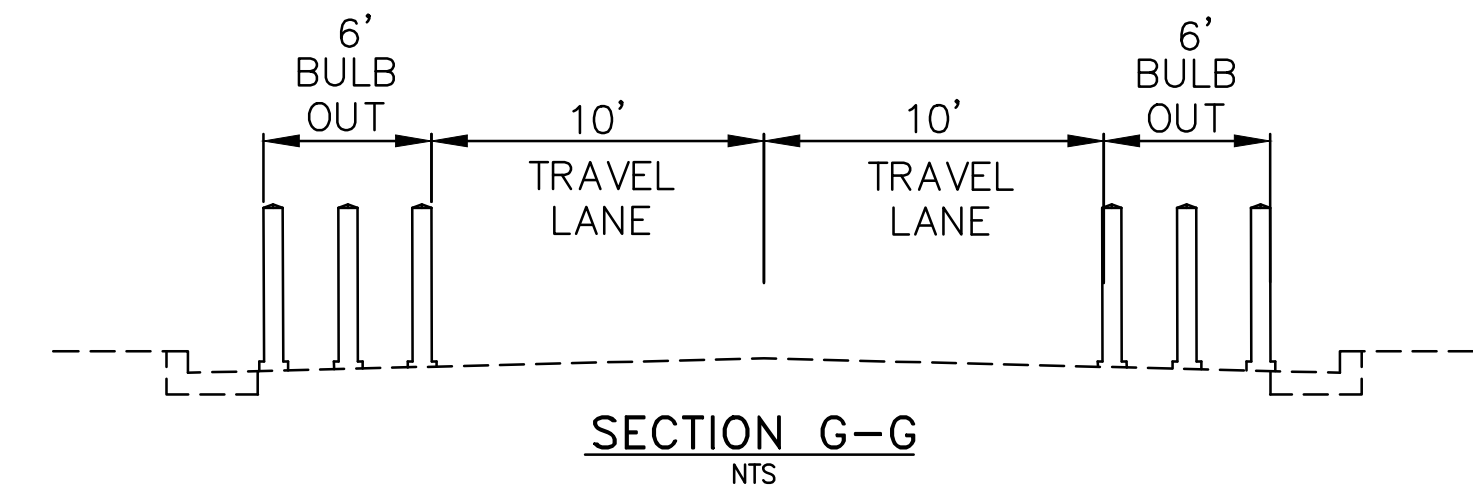

**SUNSET AVE FROM MCKEE RD TO I-680
CONSTRUCTION DETAILS**