




DEPARTMENT OF PUBLIC WORKS
TRANSPORTATION & HYDRAULICS SERVICES DIVISION
PLANS FOR THE CONSTRUCTION OF

10027 - EN MOVIMIENTO BICYCLE BOULEVARDS

FEDERAL PROJECT NUMBER STPL-5005(167)

VICINITY MAP

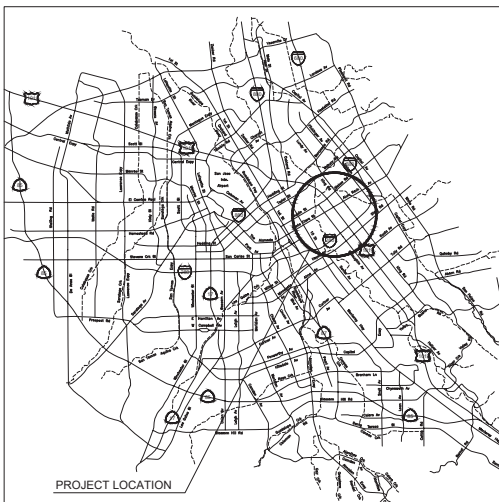

PROJECT LOCATION

NOT TO SCALE

LOCATION MAP



NOT TO SCALE

INDEX TO DRAWINGS

NO.	SHEET
1	COVER SHEET
2-15	SIGNING AND STRIPING PLANS
15-28	CONSTRUCTION DETAILS
29-30	FG CURB 300 SYSTEM CONSTRUCTION DETAILS





MATT CANO
DIRECTOR OF PUBLIC WORKS

DATE: _____

100% SUBMISSION

NOTE:

- 1 INSTALL STATEWIDE FG 300 CURB SYSTEM WITH FLEXIBLE POSTS OR EQUAL AS APPROVED BY THE CITY OF SAN JOSE.

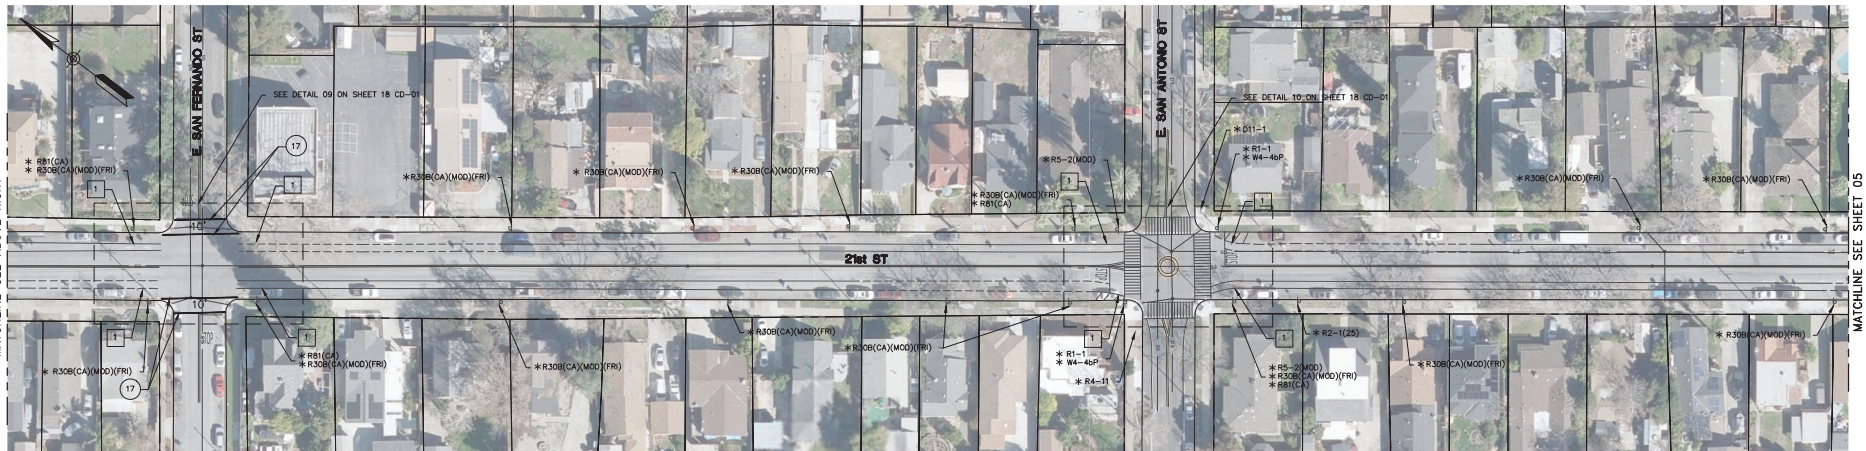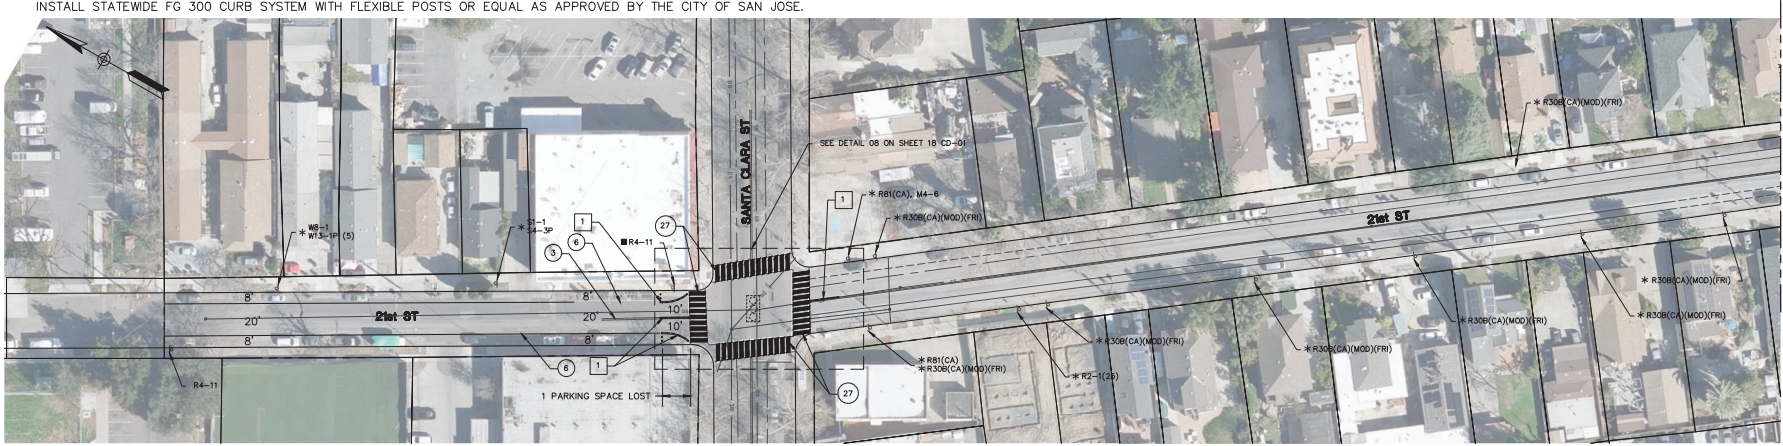

STRIPING LEGEND		
STRIPING ELEMENT	STRIPING ELEMENT	STRIPING ELEMENT
① STATE DETAIL 9 (MOD. TYPE C MARKER)	⑩ STATE DETAIL 39	⑲ STATE DETAIL 40
② STATE DETAIL 12 (MOD. TYPE C MARKER)	⑪ STATE DETAIL 39A	⑳ BICYCLE LOOP DETECTOR SYMBOL
③ STATE DETAIL 22	⑫ RESERVED FOR FUTURE USE	㉑ STATE DETAIL 39A (MOD. 4" WIDE)
④ RESERVED FOR FUTURE USE	⑬ ARROWS / MESSAGES	㉒ YIELD LINE
⑤ STATE DETAIL 25	⑭ CHATTER BARS	㉓ GREEN PAVEMENT ENHANCEMENT
⑥ STATE DETAIL 27B	⑮ RESERVED FOR FUTURE USE	㉔ RESERVED FOR FUTURE USE
⑦ STATE DETAIL 29	⑯ SOLID 12" WHITE	㉕ SOLID 24" YELLOW
⑧ STATE DETAIL 32	⑰ SOLID 12" YELLOW	㉖ STATE DETAIL 41
⑨ STATE DETAIL 37B	⑱ SOLID 24" WHITE	㉗ RESERVED FOR FUTURE USE
⑩ STATE DETAIL 38	㉚ STATE DETAIL 26 (MOD. 24' SPC)	㉘ RESERVED FOR FUTURE USE

21ST STREET PARKING IMPACTS TABLE

PARKING SPACES LOST	1
PARKING SPACES GAINED	0
NET TOTAL (LOSS)	1

M M
MOTT
MACDONALD

10027 - En Movimiento Bicycle Boulevards
Federal Project No. STPL-5005(167)
21ST ST FROM ROOSEVELT PARK TO E. WILLIAM ST
SIGNING AND STRIPING

NO.	REVISIONS	INITIALS	DATE
7			
6			
5			
4			
3			
2			
1			

DEPT. OF PUBLIC WORKS	DEPT. OF TRANSPORTATION
MATERIALS LAB	TRAFFIC OPS.
CONSTRUCTION	GEOMETRICS
SURVEY	TRAFFIC SIGNAL OPS.
SANITARY	MAINTENANCE
STORM	
ELECTRICAL	
ROADS & BRIDGES	



DEPARTMENT OF PUBLIC WORKS SAN JOSE, CALIFORNIA		WATT GAND
DESIGNED BY: J. CHO	CHECKED BY: T. ABERE	DIRECTOR OF PUBLIC WORKS
PROJ MGR: J. ABERE	DATE: 09/16/2022	
SCALE: 1" = 40'	SHEET NO. 4 OF 30 SHEETS	CPMS # 10027

Drawing: C:\Users\jcho0539\jama37000\04-01-21\21ST ST-01-SS-01.dwg
Sep 23, 2022, 6:41 pm

NOTE:

- 1 INSTALL STATEWIDE FG 300 CURB SYSTEM WITH FLEXIBLE POSTS OR EQUAL AS APPROVED BY THE CITY OF SAN JOSE.



STRIPING LEGEND

STRIPING ELEMENT	STRIPING ELEMENT	STRIPING ELEMENT
① STATE DETAIL 9 (MOD. TYPE C MARKER)	⑩ STATE DETAIL 39	⑳ STATE DETAIL 40
② STATE DETAIL 12 (MOD. TYPE C MARKER)	⑪ STATE DETAIL 39A	㉑ BICYCLE LOOP DETECTOR SYMBOL
③ STATE DETAIL 22	⑫ RESERVED FOR FUTURE USE	⑳ STATE DETAIL 39A (MOD. 4" WIDE)
④ RESERVED FOR FUTURE USE	⑬ ARROWS / MESSAGES	㉒ YIELD LINE
⑤ STATE DETAIL 25	⑭ CHATTER BARS	㉓ GREEN PAVEMENT ENHANCEMENT
⑥ STATE DETAIL 27B	⑮ RESERVED FOR FUTURE USE	㉔ RESERVED FOR FUTURE USE
⑦ STATE DETAIL 29	⑯ SOLID 12" WHITE	㉕ SOLID 24" YELLOW
⑧ STATE DETAIL 32	⑰ SOLID 12" YELLOW	㉖ STATE DETAIL 41
⑨ STATE DETAIL 37B	⑱ SOLID 24" WHITE	㉗ RESERVED FOR FUTURE USE
⑪ STATE DETAIL 38	㉘ STATE DETAIL 26 (MOD. 24' SPC)	㉙ RESERVED FOR FUTURE USE




10027 - En Movimiento Bicycle Boulevards
 Federal Project No. STPL-5005(167)
 21ST ST FROM ROOSEVELT PARK TO E. WILLIAM ST
 SIGNING AND STRIPING

NO.	REVISIONS	INITIALS	DATE
7			
6			
5			
4			
3			
2			
1			

DEPT. OF PUBLIC WORKS	
MATERIALS LAB	
CONSTRUCTION	
SURVEY	
SANITARY	
STORM	
ELECTRICAL	
ROADS & BRIDGES	


DEPT. OF TRANSPORTATION	
TRAFFIC OPS.	
GEOMETRICS	
TRAFFIC SIGNAL OPS.	
MAINTENANCE	

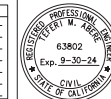

DEPARTMENT OF PUBLIC WORKS SAN JOSE, CALIFORNIA	
DESIGNED BY: J. CHO	WATT GAND
CHECKED BY: J. ABERE	DIRECTOR OF PUBLIC WORKS
PROJ MGR: J. ABERE	
DATE: 09/16/2022	
SCALE: 1" = 40'	
SHEET NO. 5 OF 30 SHEETS	CPMS # 10027


Friday, September 23, 2022 6:55:59 PM - J:\Mott\Chp

Drawing: C:\Users\jcho00339\jcho00339\jcho00339\1000\05-01-21\ST-50-05-02.dwg
 Sep 23, 2022, 6:53pm

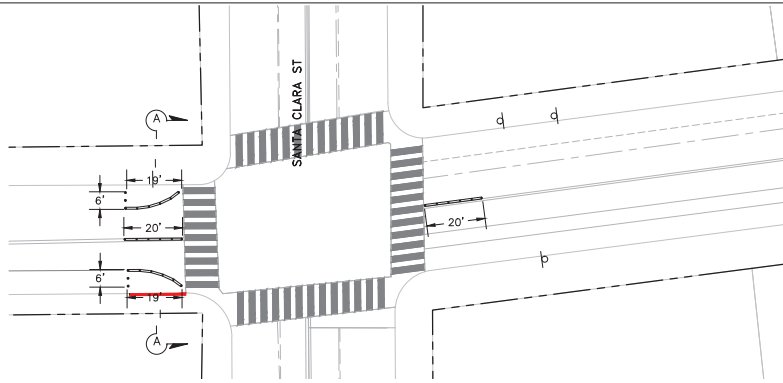


DETAIL 08

INTERSECTION LAYOUT - 21ST ST AND SANTA CLARA ST
SCALE: 1"=20'

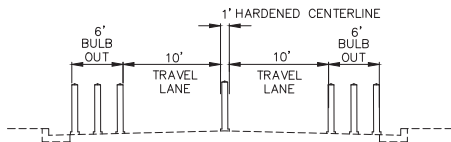


SECTION A-A
NTS

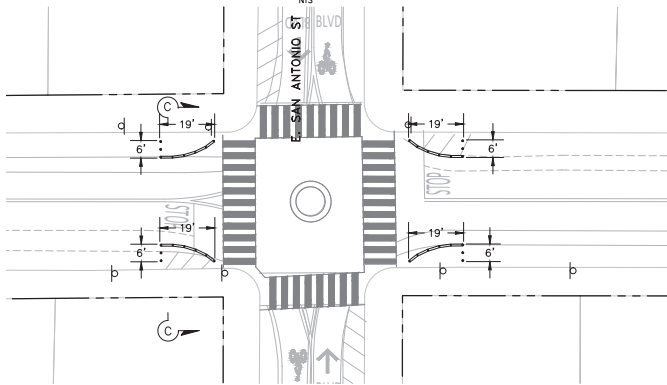


DETAIL 10

INTERSECTION LAYOUT - 21ST ST AND E. SAN ANTONIO ST
SCALE: 1"=20'

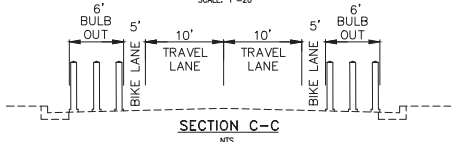


SECTION C-C
NTS

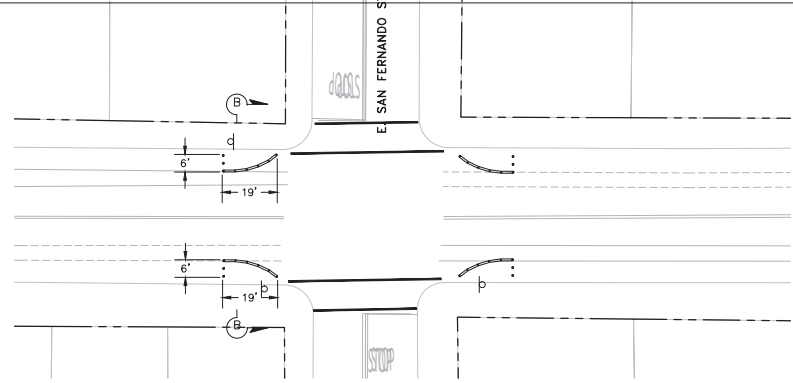


DETAIL 09

INTERSECTION LAYOUT - 21ST ST AND E. SAN FERNANDO ST
SCALE: 1"=20'

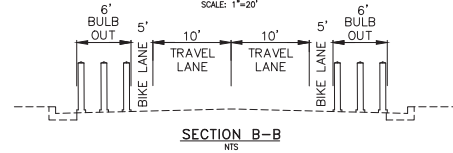


SECTION B-B
NTS

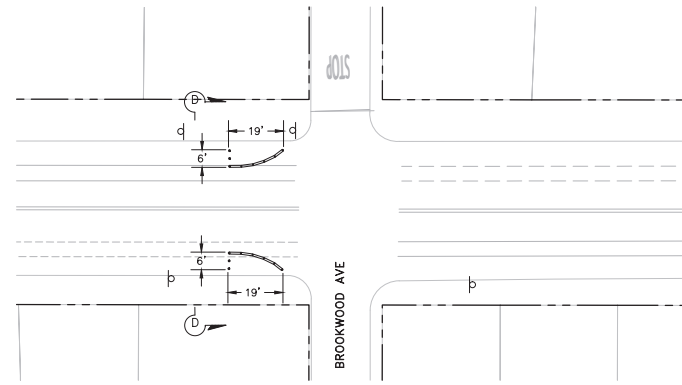

DETAIL 11

INTERSECTION LAYOUT - 21ST ST AND BROOKWOOD AVE
SCALE: 1"=20'

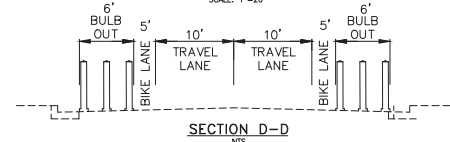


SECTION D-D
NTS

7			
6			
5			
4			
3			
2			
1			
	REVISIONS	INITIALS	DATE

DEPT. OF PUBLIC WORKS	
MATERIALS LAB	
CONSTRUCTION	
SURVEY	
SANITARY	
STORM	
ELECTRICAL	
ROADS & BRIDGES	

DEPT. OF TRANSPORTATION	
TRAFFIC OPS.	
GEOMETRICS	
TRAFFIC SIGNAL OPS.	
MAINTENANCE	

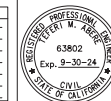

DEPARTMENT OF PUBLIC WORKS SAN JOSE, CALIFORNIA		WATT GAND
DESIGNED BY: J. CHO		DIRECTOR OF PUBLIC WORKS
CHECKED BY: J. ABERE		
PROJ MGR: J. ABERE		
DATE: 09/16/2022		
SCALE: NOT TO SCALE		
SHEET NO. 18 OF 30 SHEETS		CPMS # 10027



10027 - En Movimiento Bicycle Boulevards
Federal Project No. STPL-5005(167)
21ST ST FROM ROOSEVELT PARK TO E. WILLIAM ST
CONSTRUCTION DETAILS