


SIDE SEWER LATERAL SUPPORT OVER NEW CONSTRUCTION

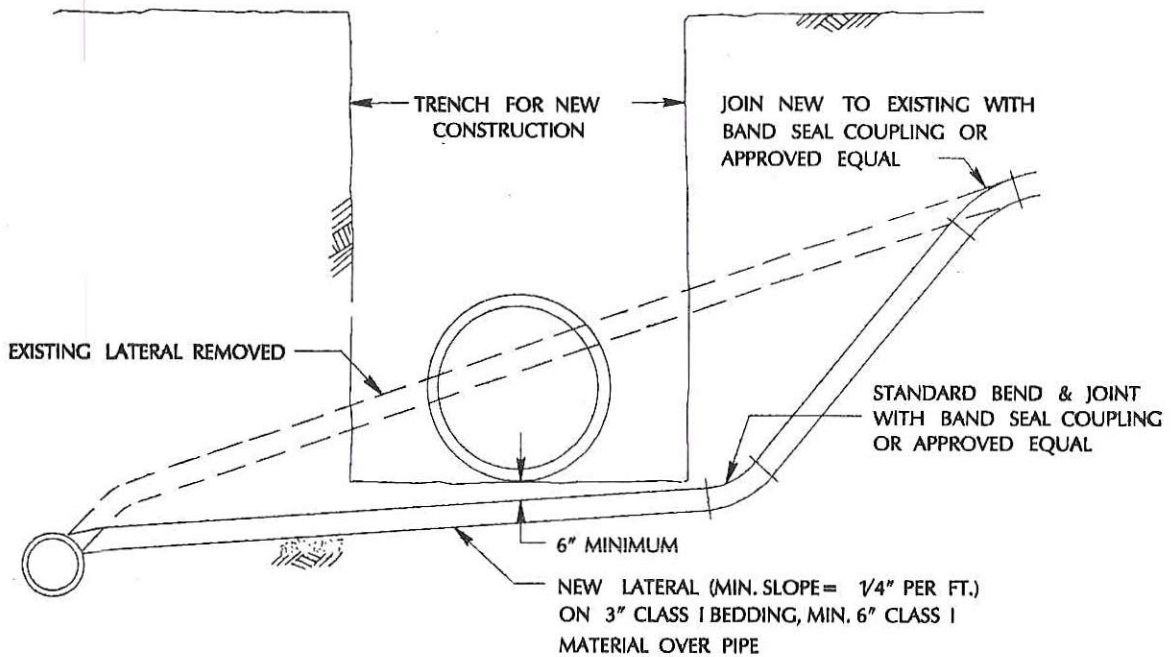

SIDE SEWER LATERAL RELOCATION OPTION UNDER NEW CONSTRUCTION

APPROVED BY


[Signature]

DATE

4/1/92

LATERAL SUPPORT & REPLACEMENT

DEPARTMENT OF PUBLIC WORKS

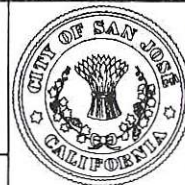

DRAWING NO.

D-4