


LOCATION MAP
N.T.S.

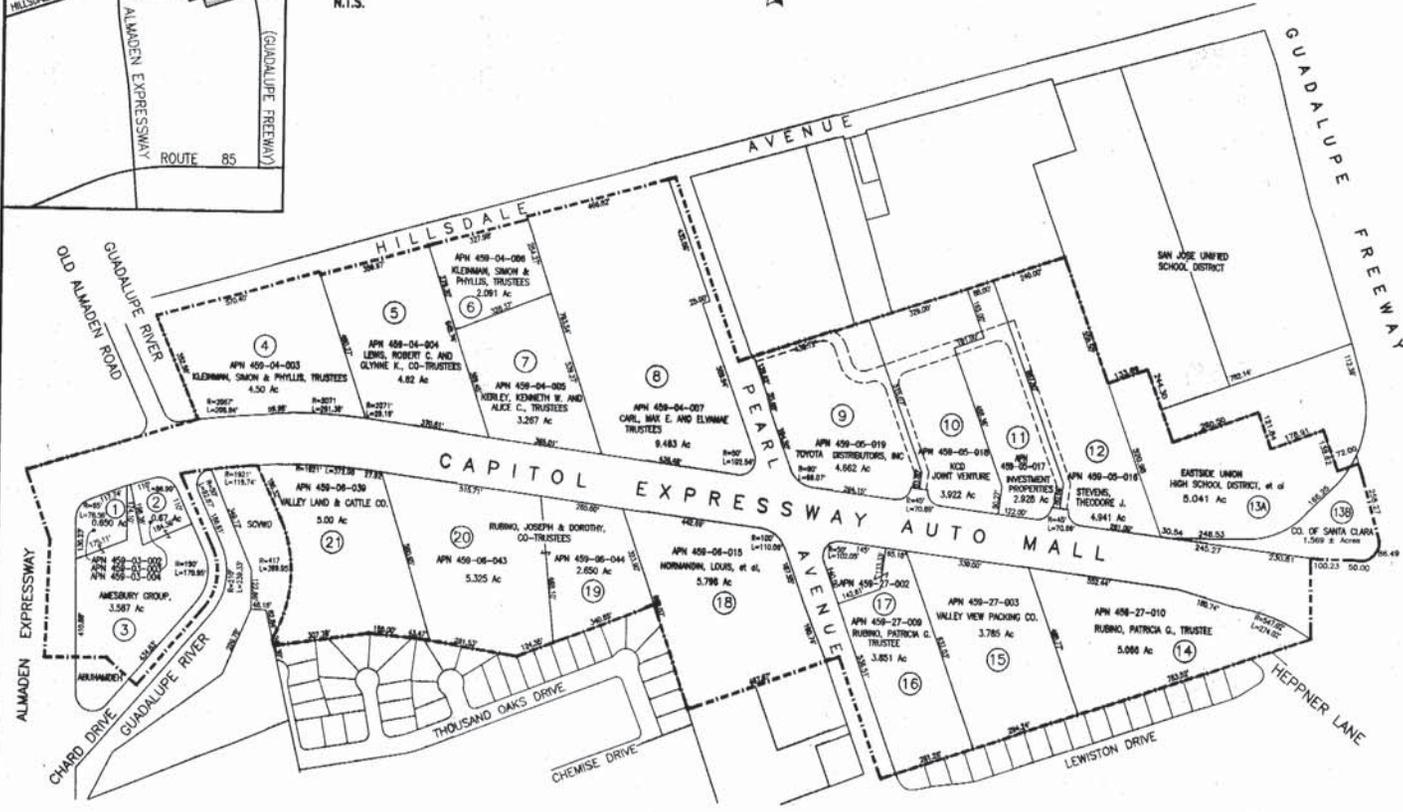

FILED IN THE OFFICE OF THE CITY CLERK OF THE
CITY OF SAN JOSE, COUNTY OF SANTA CLARA,
STATE OF CALIFORNIA THIS 23rd DAY OF
June 1997.

BY Patricia L. O'Hara
CITY CLERK

I HEREBY CERTIFY THAT THIS MAP SHOWING THE
PROPOSED BOUNDARIES OF CITY OF SAN JOSE
COMMUNITY FACILITIES DISTRICT NO. 1, COUNTY OF
SANTA CLARA, STATE OF CALIFORNIA, WAS APPROVED
BY THE CITY COUNCIL OF THE CITY OF SAN JOSE
AT A MEETING HELD ON THE 24th DAY OF
June 1997 BY ITS RESOLUTION NO. 67529


BY Patricia L. O'Hara
CITY CLERK

FILED THIS 26th DAY OF JUNE, 1997
AT THE HOUR OF 3:35 O'CLOCK P.M.,
IN BOOK 31 OF MAPS OF ASSESSMENT AND
COMMUNITY FACILITIES DISTRICTS AT PAGE 76
IN THE OFFICE OF THE COUNTY RECORDER OF THE
COUNTY OF SANTA CLARA, STATE OF CALIFORNIA.
FILE NO. 13755866 FEE: \$ 8.00

BY Conroy F. Edmonds
COUNTY RECORDER ROE II

LEGEND
--- DISTRICT BOUNDARY
--- PROPERTY LINE
APN 459-27-003 ASSESSOR'S PARCEL NUMBER
(1997-98 TAX ROLL)
3.456 PARCEL AREA (ACRES)

PROPOSED BOUNDARIES
COMMUNITY FACILITIES DISTRICT NO. 1
(CAPITOL EXPRESSWAY AUTO MALL)
CITY OF SAN JOSE COUNTY OF SANTA CLARA
STATE OF CALIFORNIA

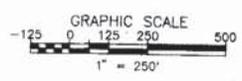

Mackay & Somp
CIVIL ENGINEERING-LAND PLANNING-LAND SURVEYING
SAN JOSE, CA 95128-1484 (408) 985-0992

31
76

76