


WRITTEN DIMENSIONS ON THESE DRAWINGS SHALL HAVE PRECEDENCE OVER DIMENSIONS SHOWN BY GRAPHICAL REPRESENTATION. ALL DIMENSIONS AND CONDITIONS SHALL BE VERIFIED AND BE RESPONSIBLE FOR. ALL DIMENSIONS AND CONDITIONS SHALL BE NOTIFIED OF ANY VARIATIONS FROM THE DIMENSIONS AND CONDITIONS SHOWN BY THESE DRAWINGS.

Director of Public Works
DRAWN BY: [Signature]
CHECKED BY: DR
SCALE: AS-SHOWN
DATE: 10-10
SECTION MANAGER:

SHEET TITLE:
TRAILHEAD ENLARGEMENTS
GREEN ISLAND BRIDGE
AND AIRPORT BLVD.


PROJECT TITLE:
LOWER GUADALUPE
RIVER TRAIL PROJECT

SHEET NO:
L-5
OF: 159
DRAWING NO:
110

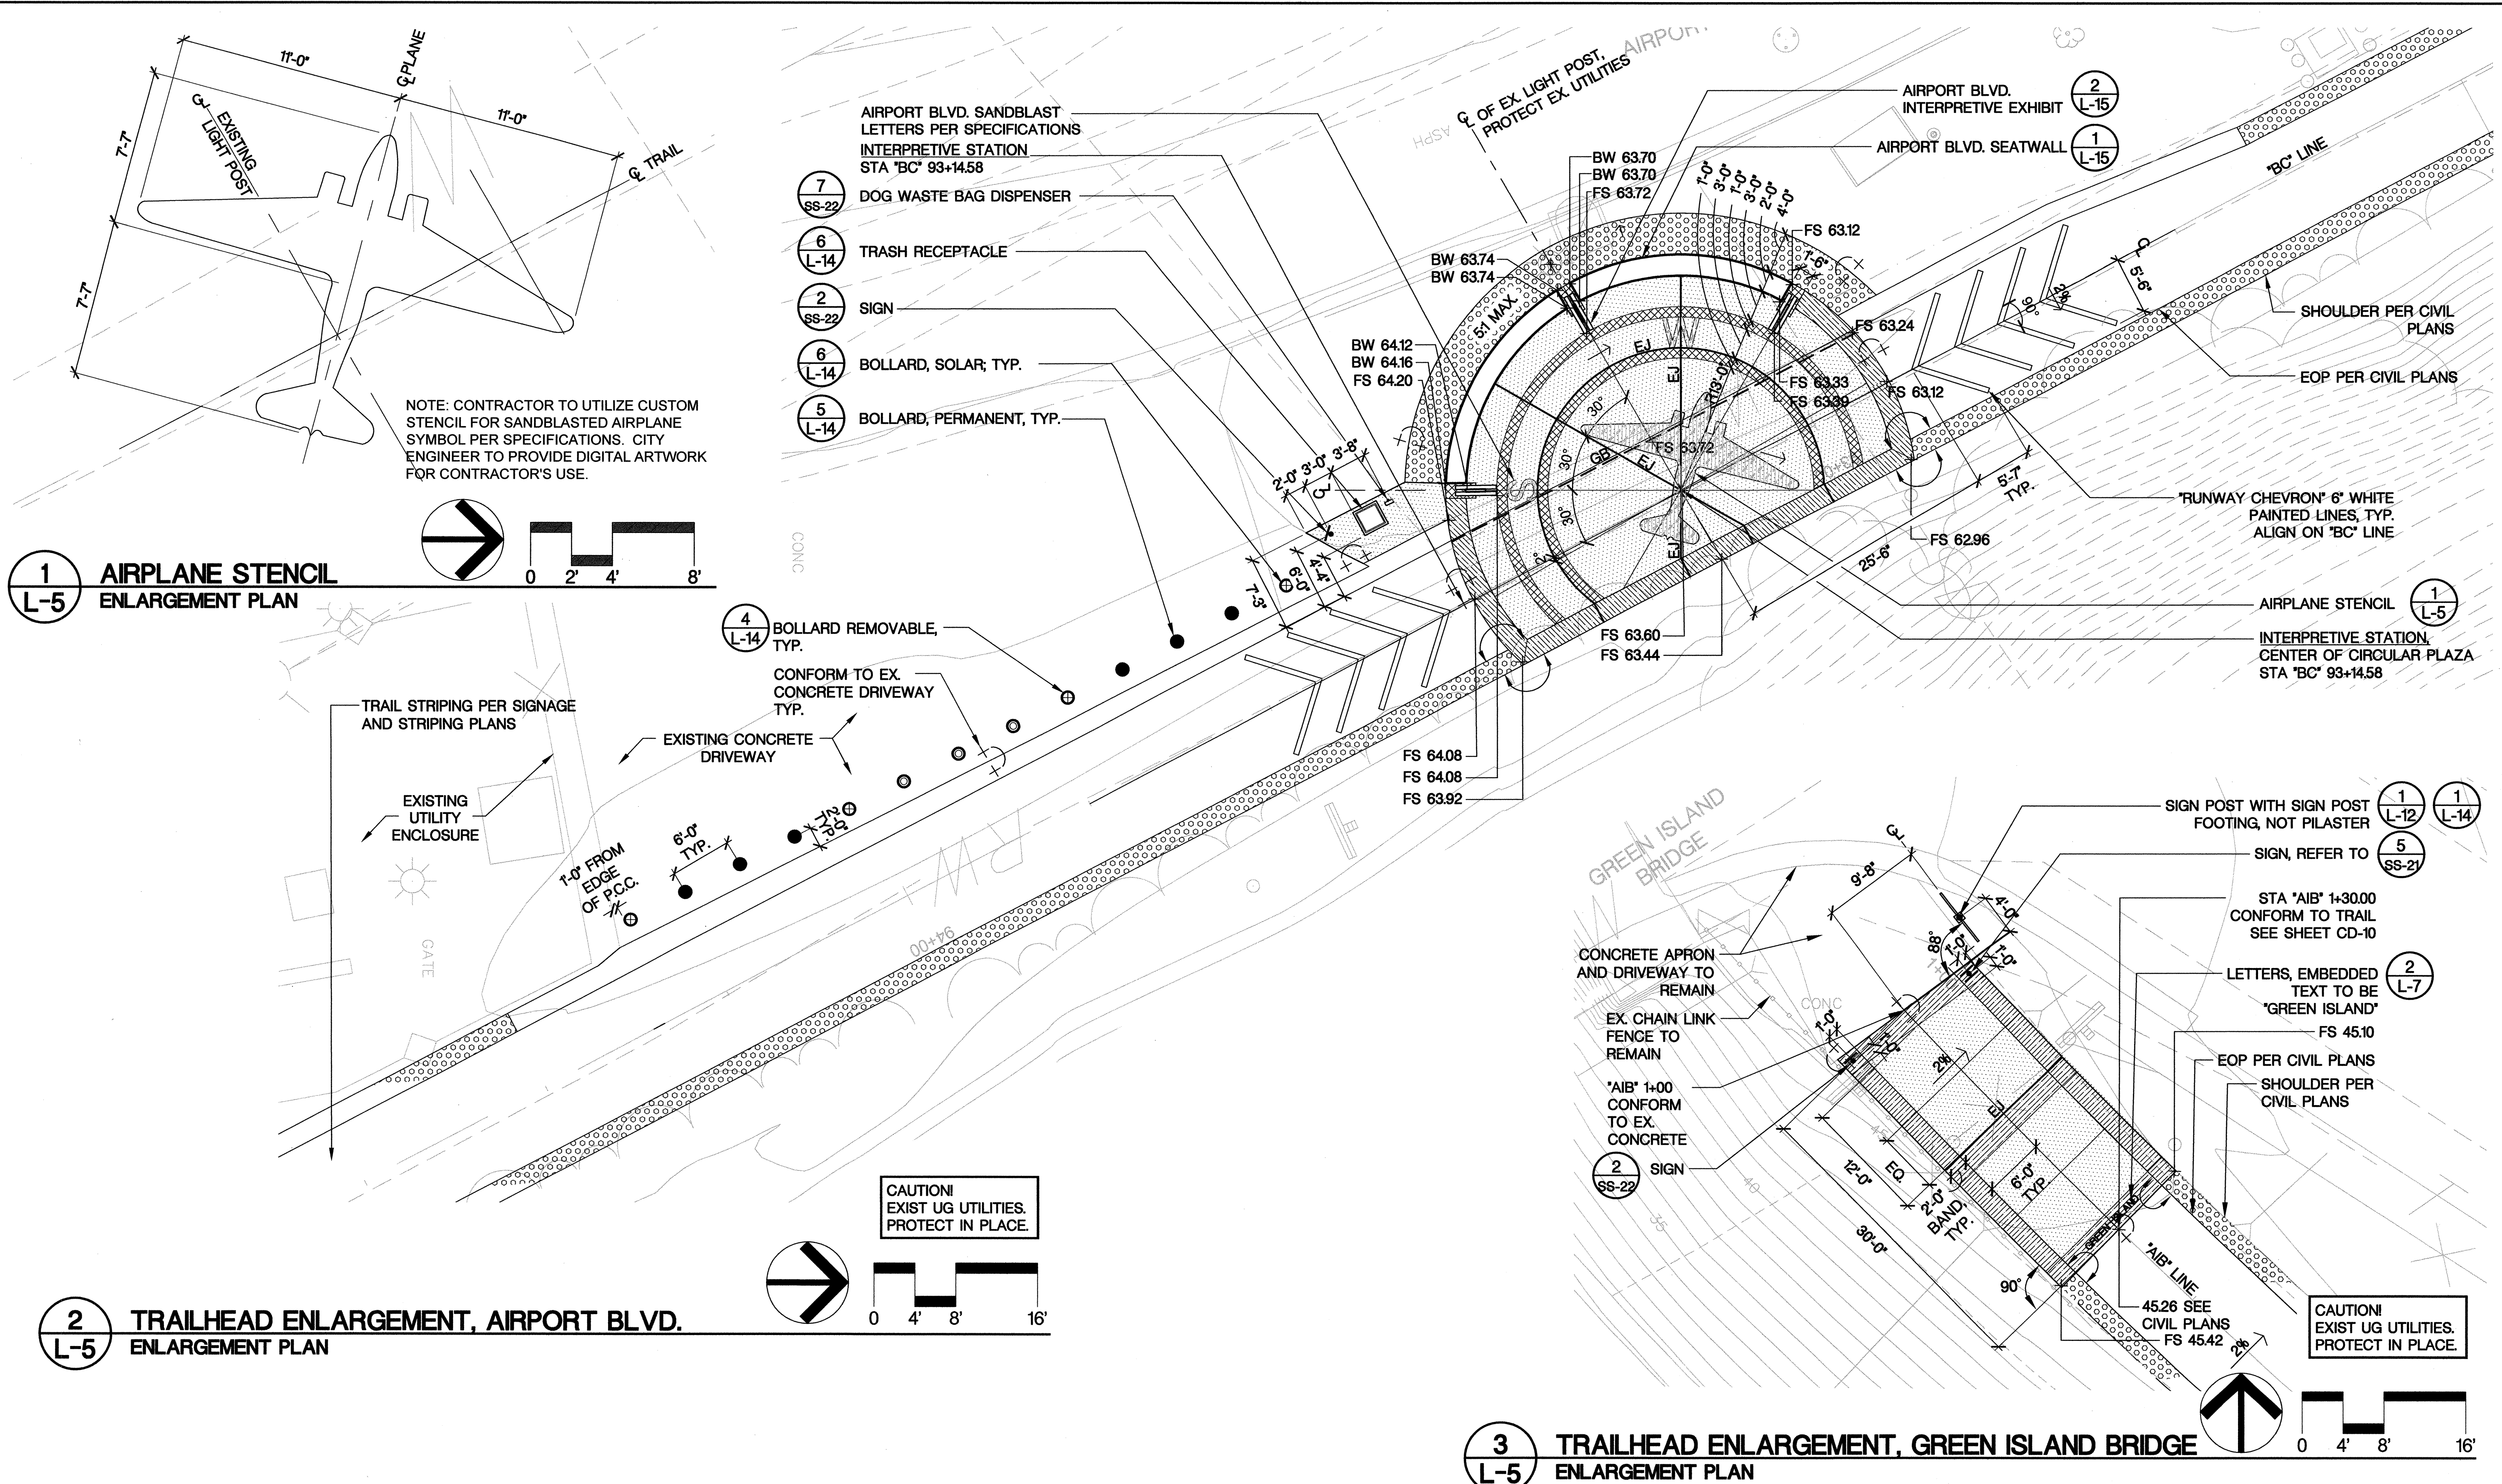


1
L-5 AIRPLANE STENCIL
ENLARGEMENT PLAN

NOTE: CONTRACTOR TO UTILIZE CUSTOM STENCIL FOR SANDBLASTED AIRPLANE SYMBOL PER SPECIFICATIONS. CITY ENGINEER TO PROVIDE DIGITAL ARTWORK FOR CONTRACTOR'S USE.

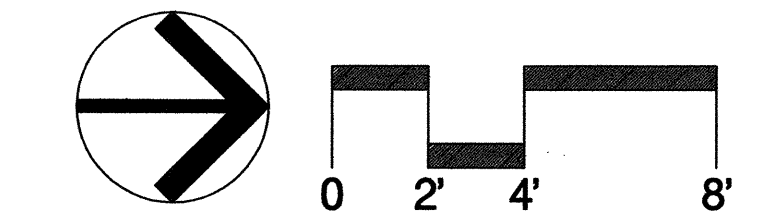


2
L-5 TRAILHEAD ENLARGEMENT, AIRPORT BLVD.
ENLARGEMENT PLAN

CAUTION
EXIST UG UTILITIES.
PROTECT IN PLACE.


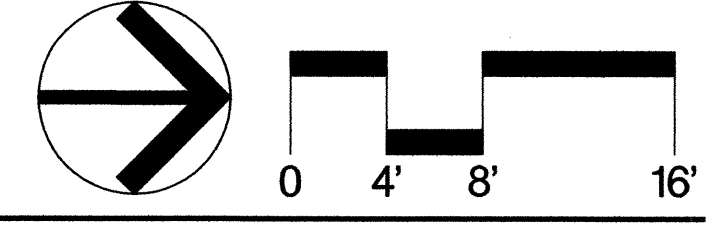


3
L-5 TRAILHEAD ENLARGEMENT, GREEN ISLAND BRIDGE
ENLARGEMENT PLAN

CAUTION
EXIST UG UTILITIES.
PROTECT IN PLACE.

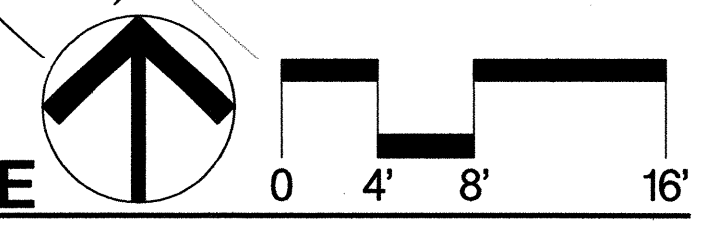

FOR NOTES AND LEGEND SEE SHEET L-1

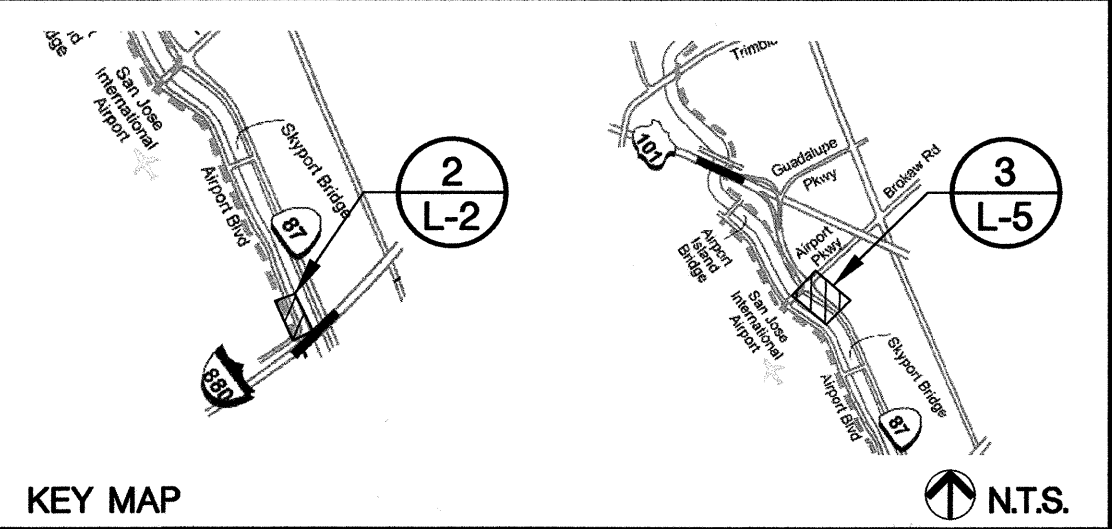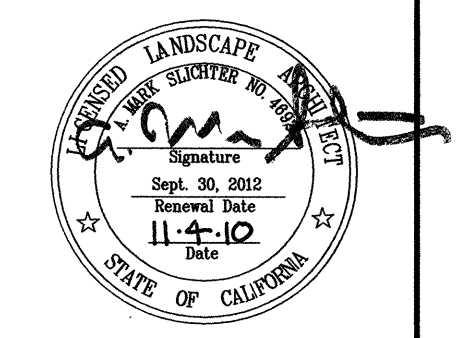

Callander Associates
Landscape Architecture
325 South First Street, Suite 300
San Jose, CA 95113
T 408.275.0565

CH2MHILL
1737 NORTH FIRST STREET, SUITE 300
SAN JOSE, CALIFORNIA 95112-4524
(408)436-4909