



[REDACTED]

BOULEVARD

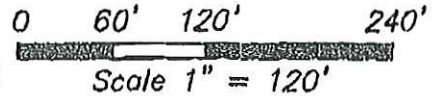

CITY OF MILPITAS
CITY OF SAN JOSE

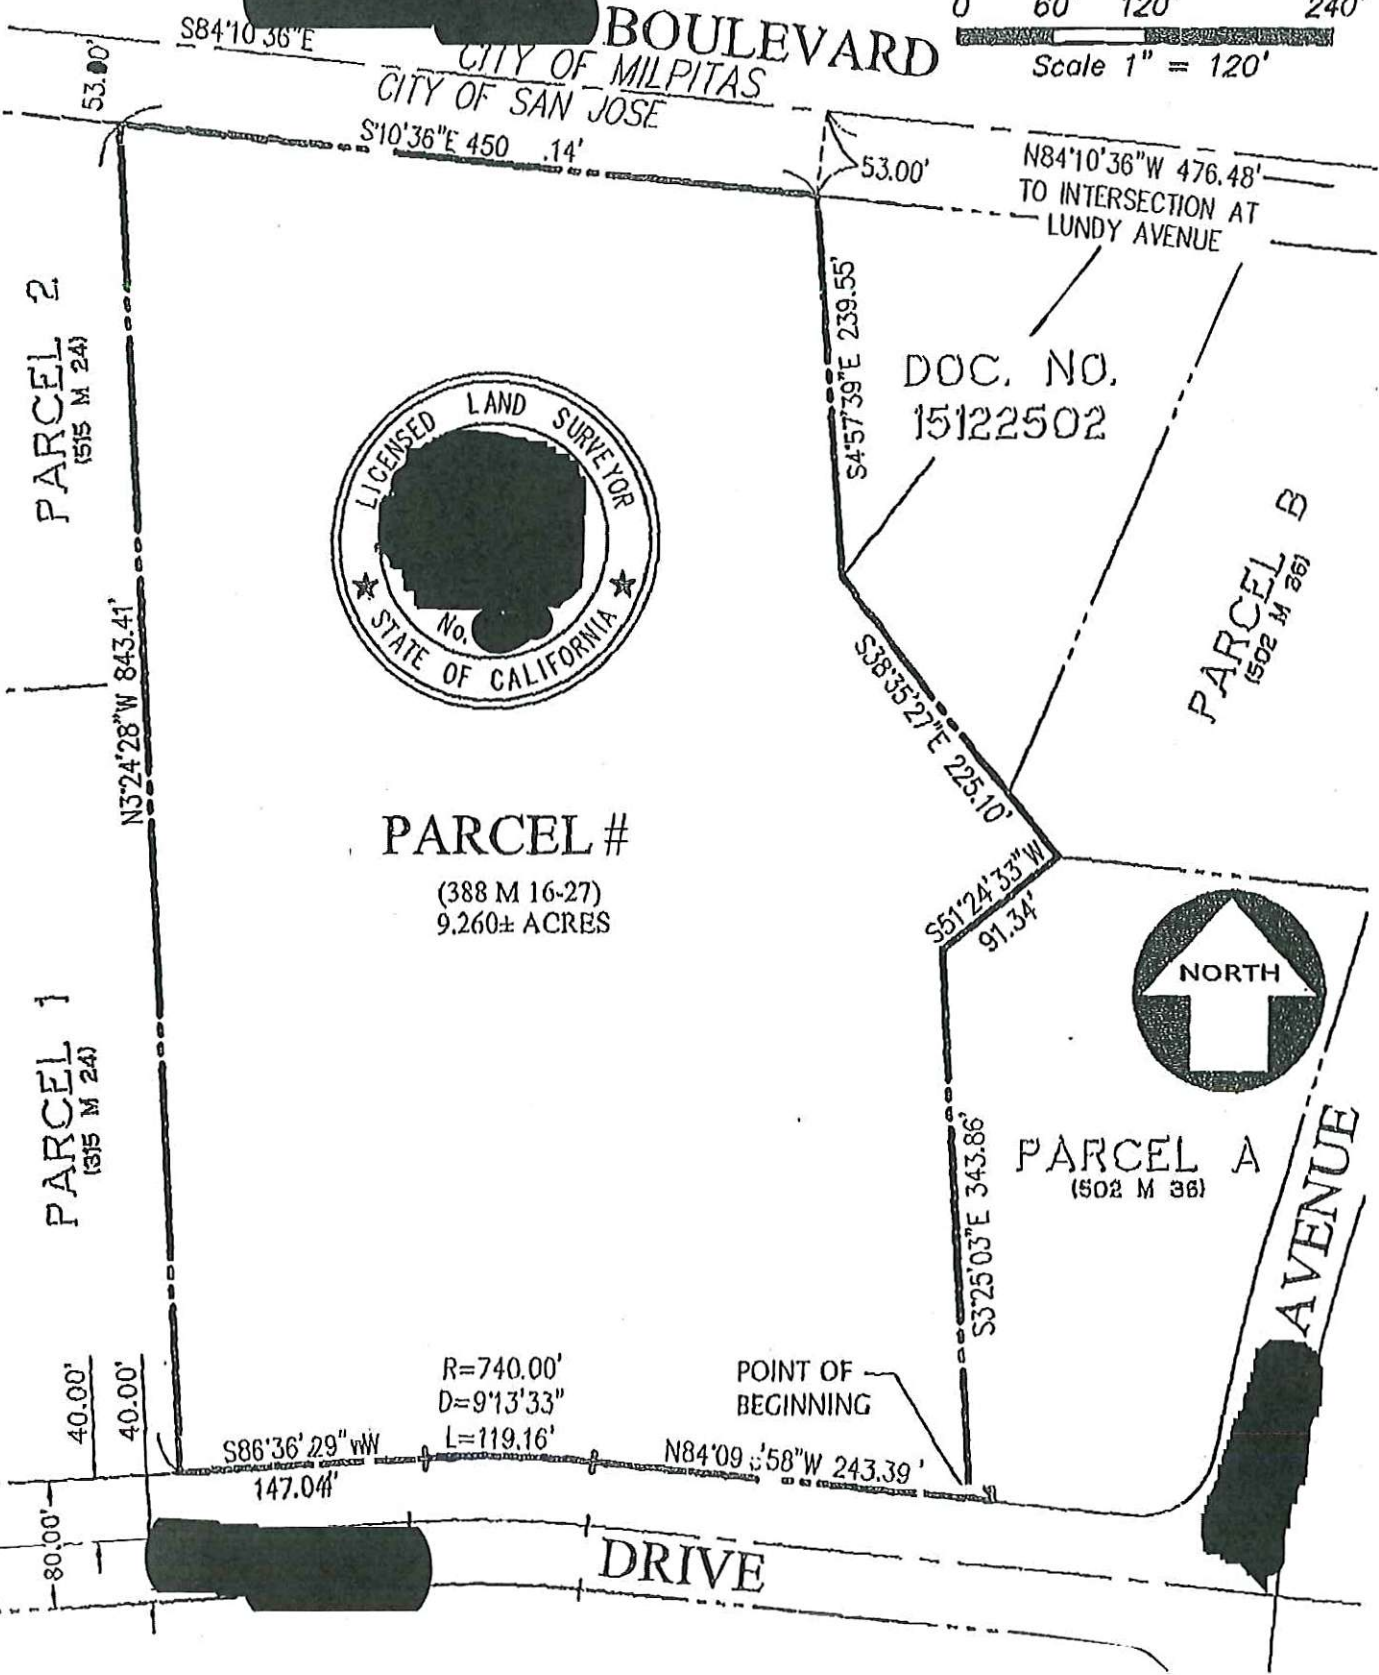

PARCEL #
(388 M 16-27)
9.260± ACRES



[REDACTED]
[REDACTED]
[REDACTED]
XXXX Road Phone (###) ###-####
xxxxxxxx, California 9xxxx Fax (###) ###-####

EXHIBIT "B"
PLAT
FOR: PLANNING PURPOSES
SAN JOSE, CALIFORNIA

DATE	FEBRUARY, ####
SCALE	1" = 120'
BY	[REDACTED]
JOB NO.	A#####-#
SHEET	1 OF 1

PLANNING PURPOSES.txt

Project: PLANNING PURPOSES
2/##/####

Boundary: AXXXXX-x

POB: N: ####.#### E: ####.####

1. Line NW ##°##'##" ###.##' N: ####.#### E: ####.####

2. Curve Delta: -##°##'##" Radius: ###.##' Length: ###.##'
 PC to RP: SW ##°##'##"
 RP North: ####.#### RP ###.####
 East:RP to PT: NW ##°##'##"
 Chord: NW ##°##'##" ###.##' N: ####.#### E: ####.####

3. Line SW ##°##'##" ###.##' N: ####.#### E: ####.####

4. Line NW ##°##'##" ###.##' N: ####.#### E: ####.####

5. Line SE ##°##'##" ###.##' N: ####.#### E: ####.####

6. Line SE ##°##'##" ###.##' N: ####.#### E: ####.####

7. Line SE ##°##'##" ###.##' N: ####.#### E: ####.####


8. Line SW ##°##'##" ###.##' N: ####.#### E: ####.####

9. Line SE ##°##'##" ###.##' N: ####.#### E: ####.####

Perimeter: ####.##' Area: #####.## sq.ft. #.### acres

Error Closure: #.#####' Bearing: SE ##°##'##"
 Error North: #.#####' Error East: -#.#####'
 Precision: 1:
 ###,###.##



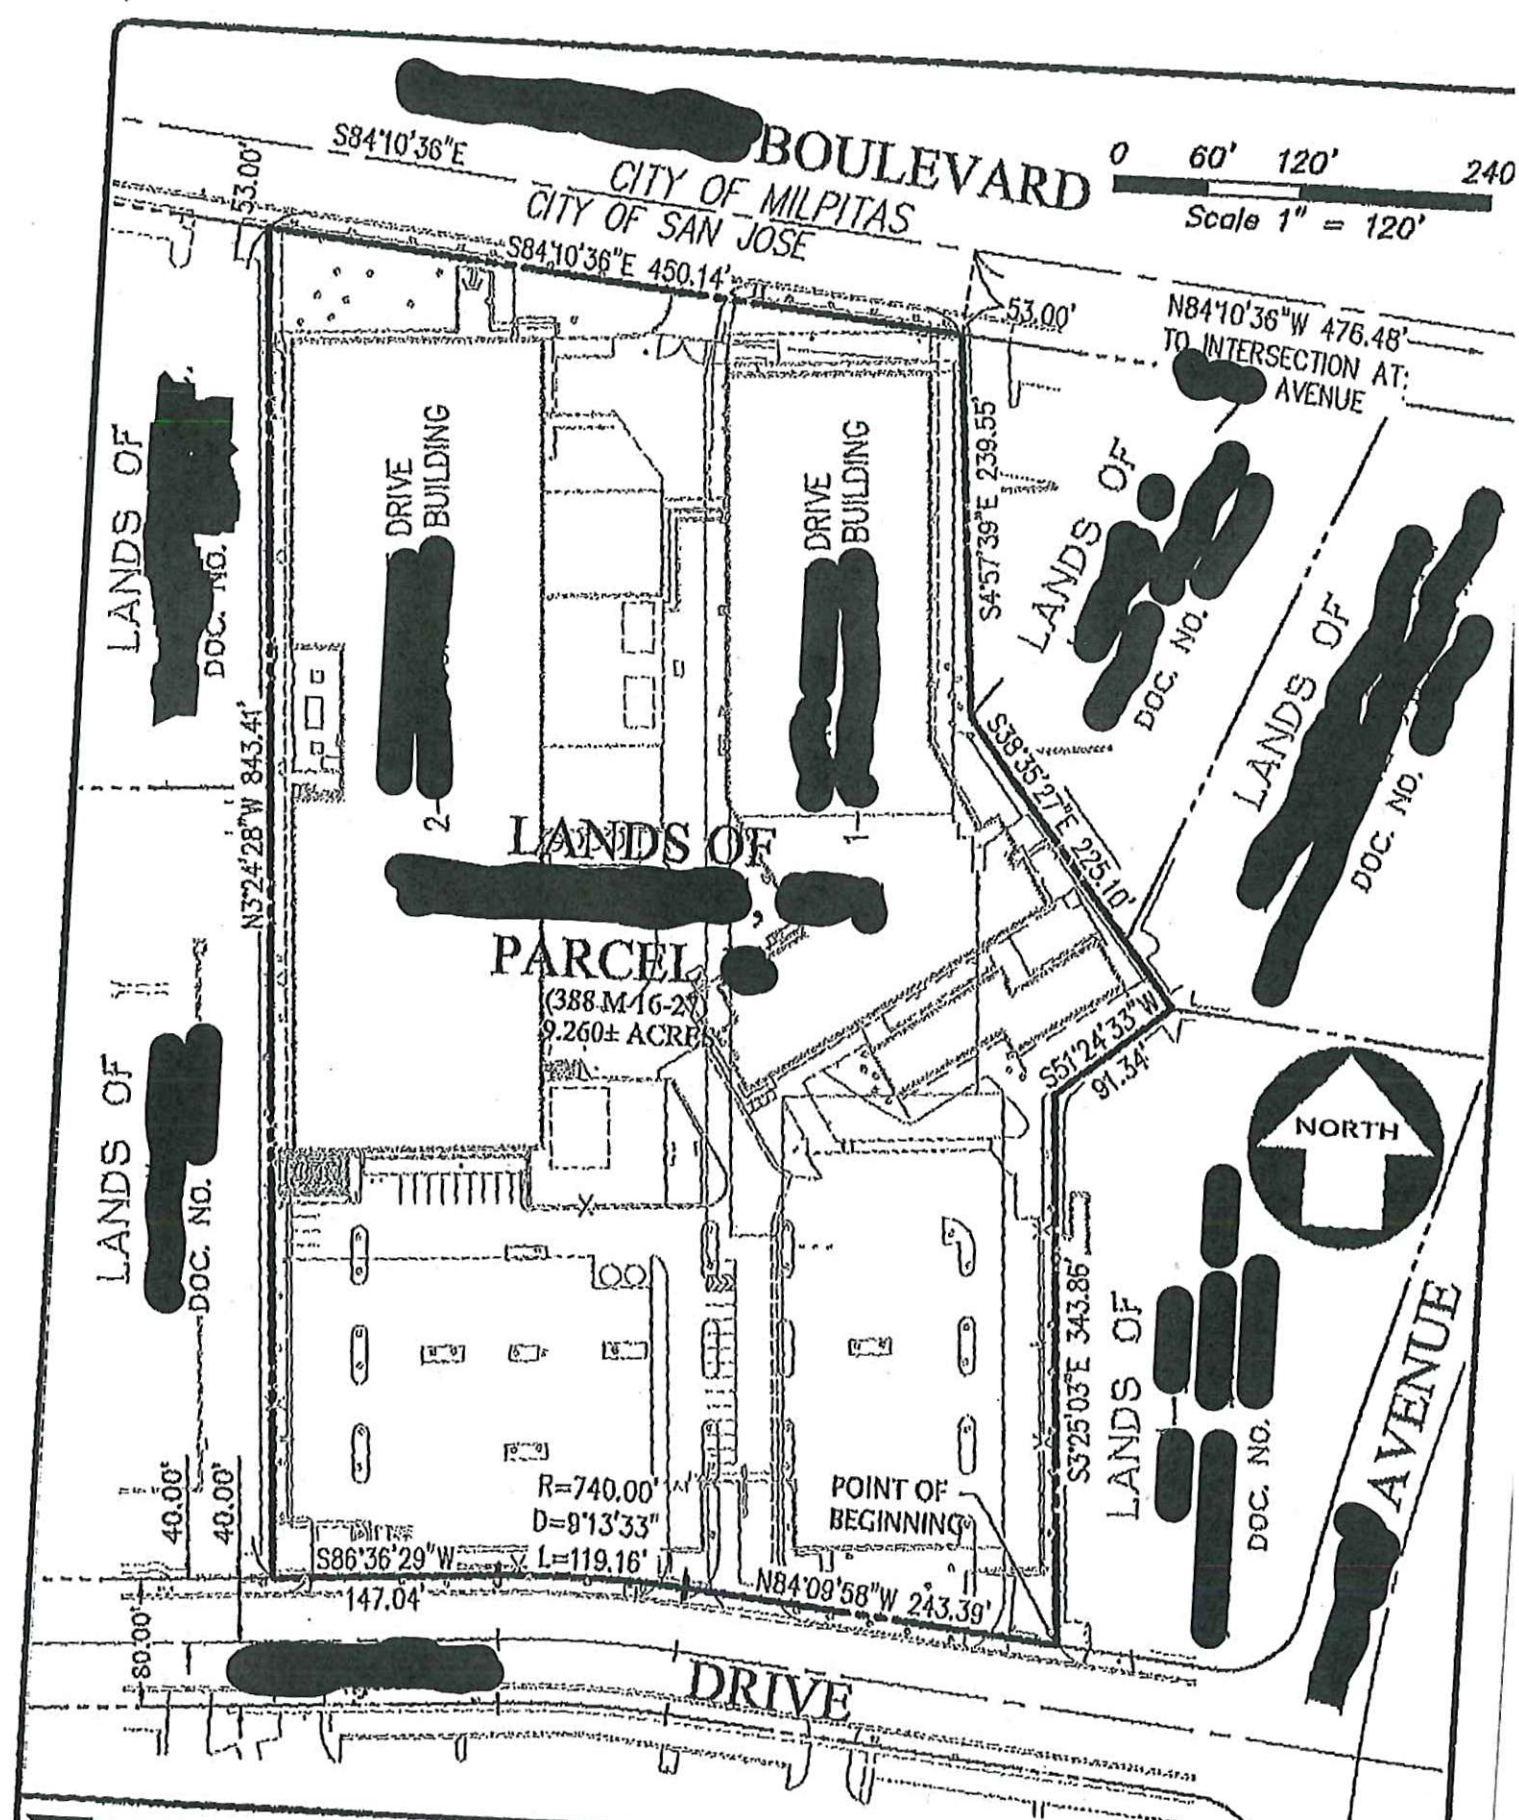

[REDACTED]
 [REDACTED]
 [REDACTED] California S [REDACTED]
 Phone [REDACTED]
 Fax [REDACTED]

EXHIBIT "B"
PLAT
SITE EXHIBIT
 SAN JOSE, CALIFORNIA

DATE	MARCH, 2019
SCALE	1" = 120'
BY	[REDACTED]
JOB NO.	A [REDACTED]
SHEET	