

E SANTA CLARA ST TRANSIT PRIORITY - KEY MAP

E SANTA CLARA ST FROM 17TH ST TO 34TH ST - PROPOSED IMPROVEMENTS




KEY MAP
NOT TO SCALE

E SANTA CLARA ST TRANSIT PRIORITY (1 OF 5)

E SANTA CLARA ST FROM 17TH ST TO 20TH ST - PROPOSED IMPROVEMENTS

LEGEND	
	PROPERTY LINE
	EXISTING CURB LINE
	NEW RED CURB

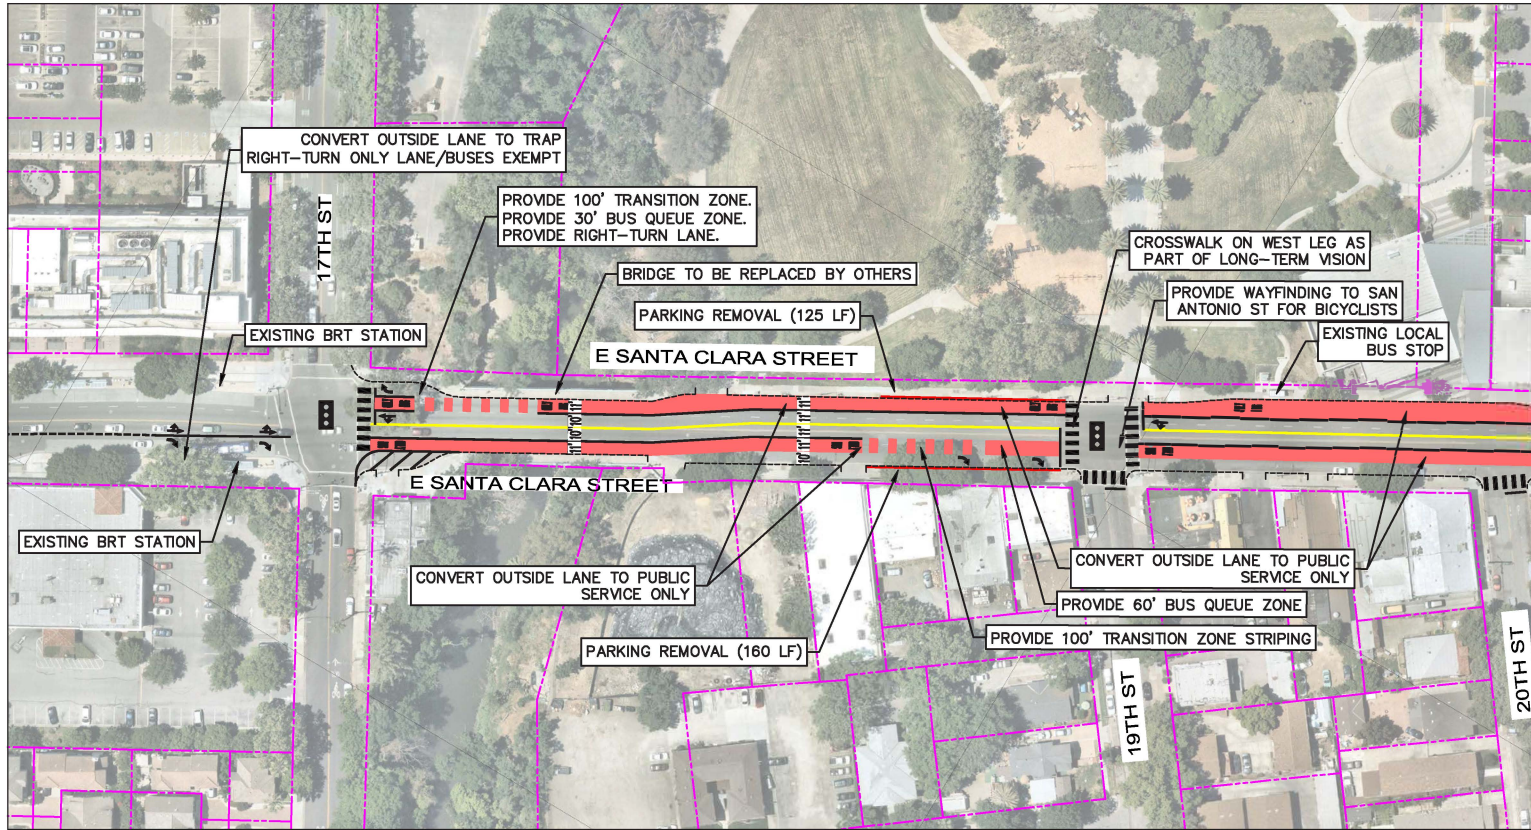



KEY MAP




E SANTA CLARA ST TRANSIT PRIORITY (2 OF 5)


E SANTA CLARA ST FROM 17TH ST TO 34TH ST - PROPOSED IMPROVEMENTS

LEGEND

-  PROPERTY LINE
-  EXISTING CURB LINE
-  NEW RED CURB

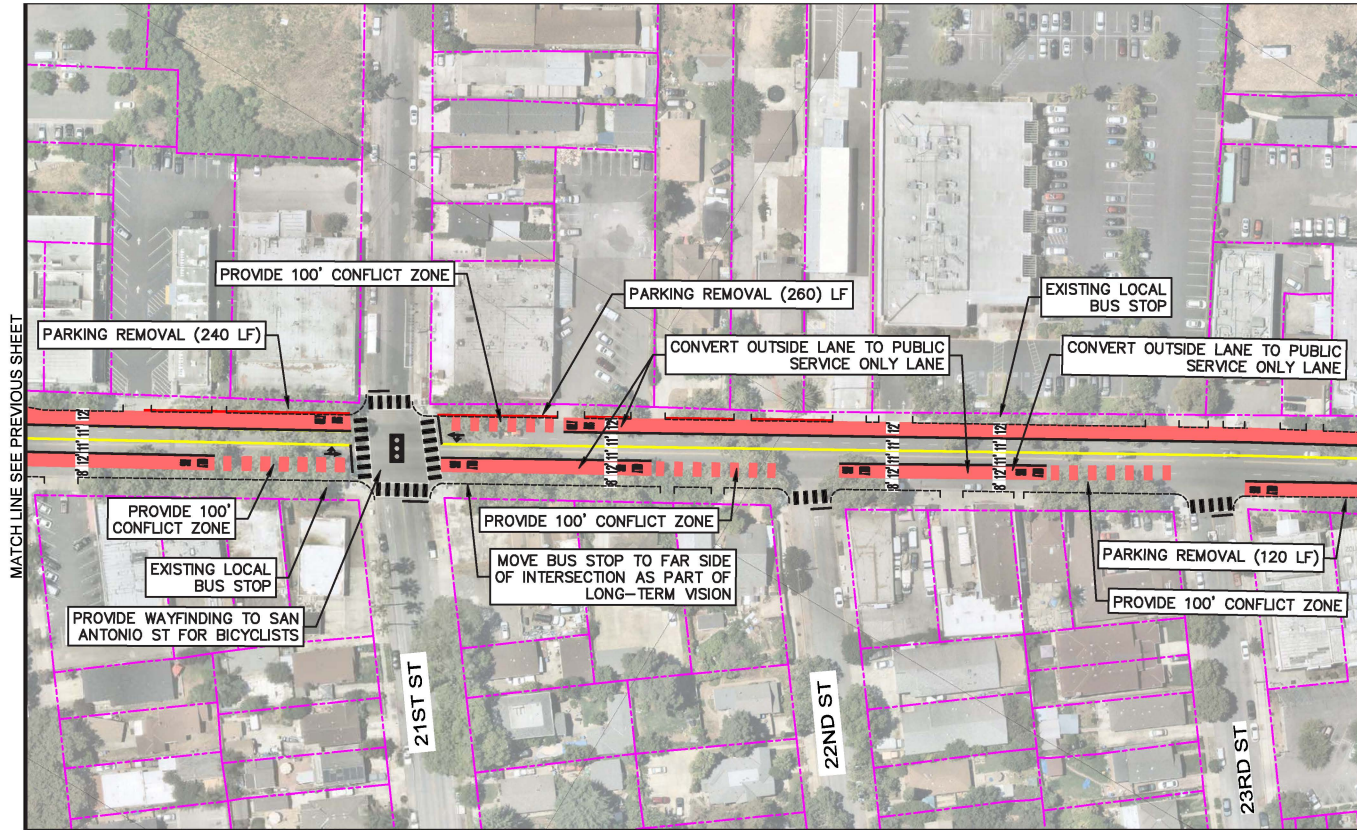


KEY MAP

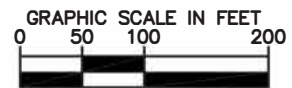


E SANTA CLARA ST TRANSIT PRIORITY (3 OF 5)

E SANTA CLARA ST FROM 17TH ST TO 34TH ST - PROPOSED IMPROVEMENTS

LEGEND	
	PROPERTY LINE
	EXISTING CURB LINE
	NEW RED CURB

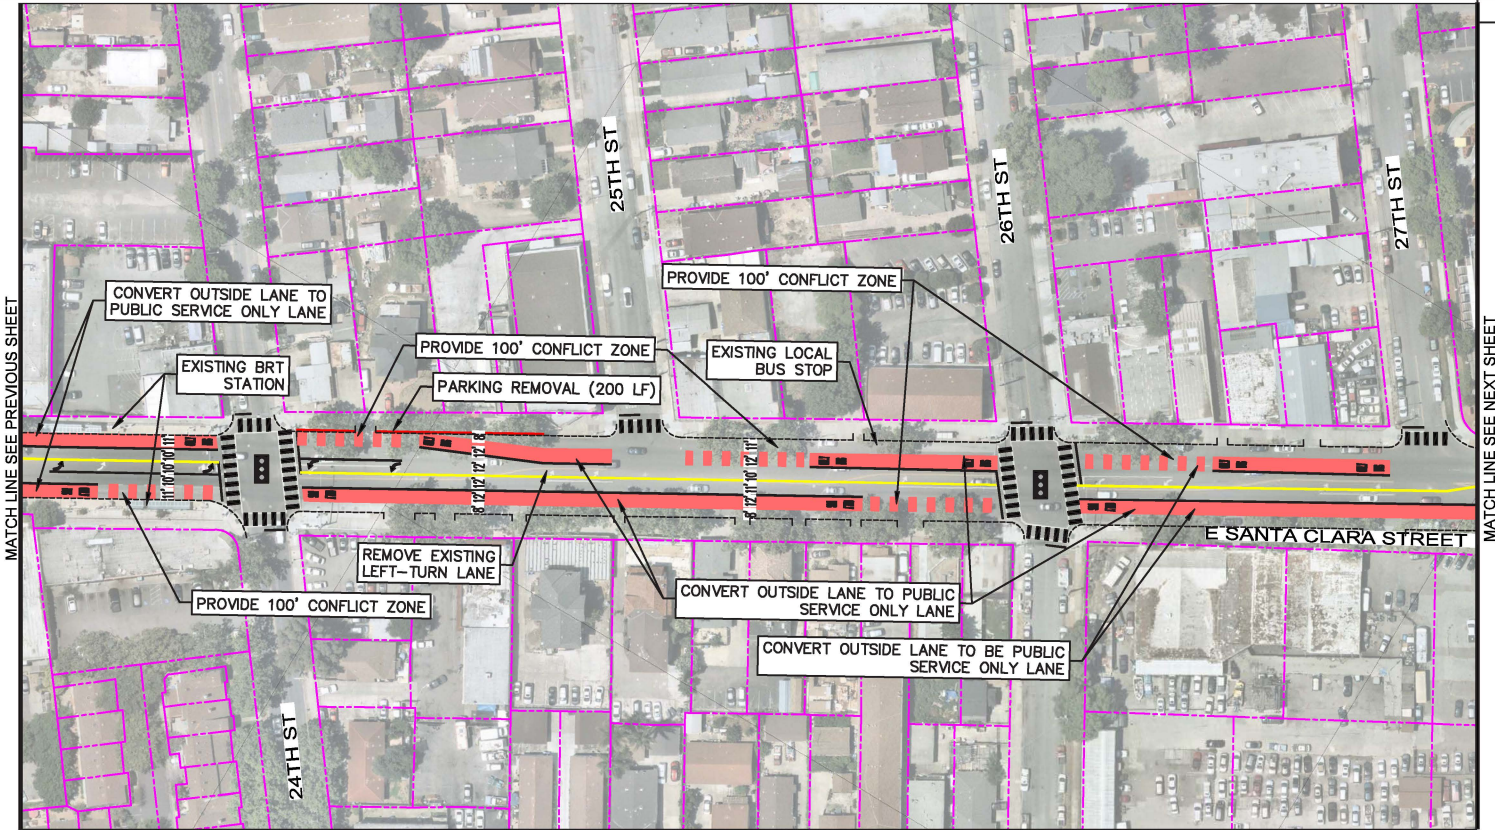

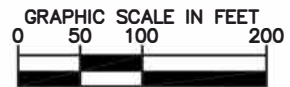


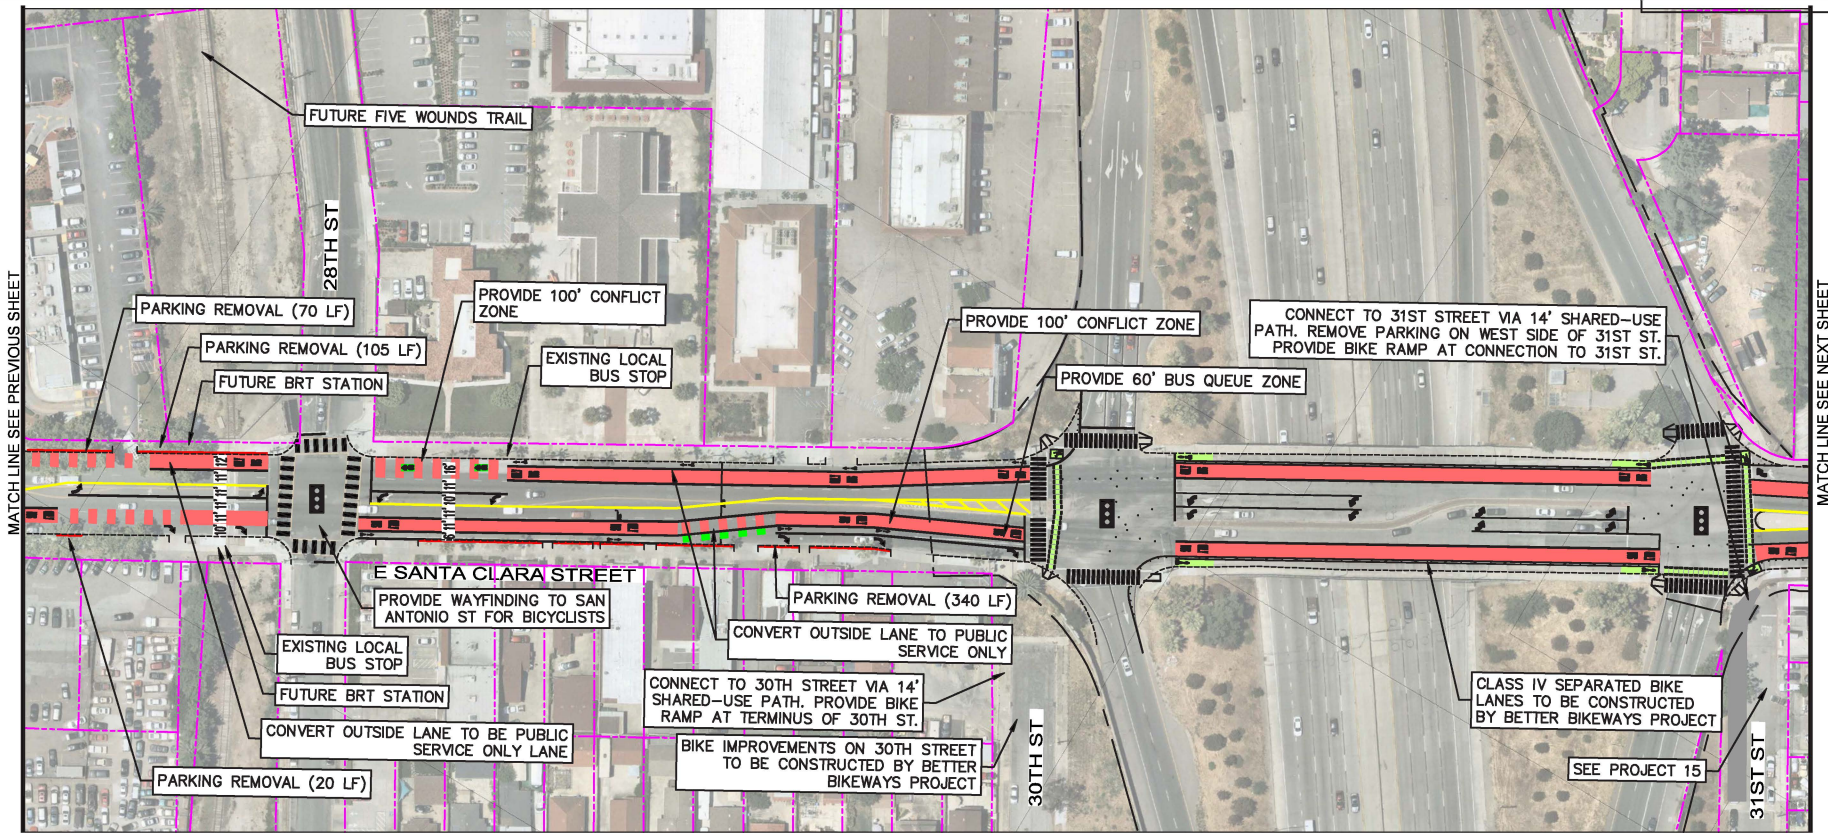
KEY MAP




E SANTA CLARA ST TRANSIT PRIORITY (4 OF 5)

E SANTA CLARA ST FROM 17TH ST TO 34TH ST - PROPOSED IMPROVEMENTS

LEGEND	
	PROPERTY LINE
	EXISTING CURB LINE
	NEW RED CURB



KEY MAP



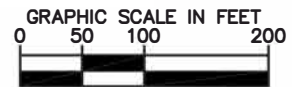


E SANTA CLARA ST TRANSIT PRIORITY (5 OF 5)

E SANTA CLARA ST FROM 17TH ST TO 34TH ST - PROPOSED IMPROVEMENTS

LEGEND

-  PROPERTY LINE
-  EXISTING CURB LINE
-  NEW RED CURB

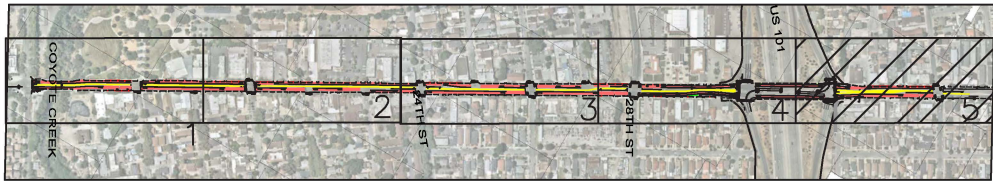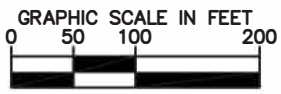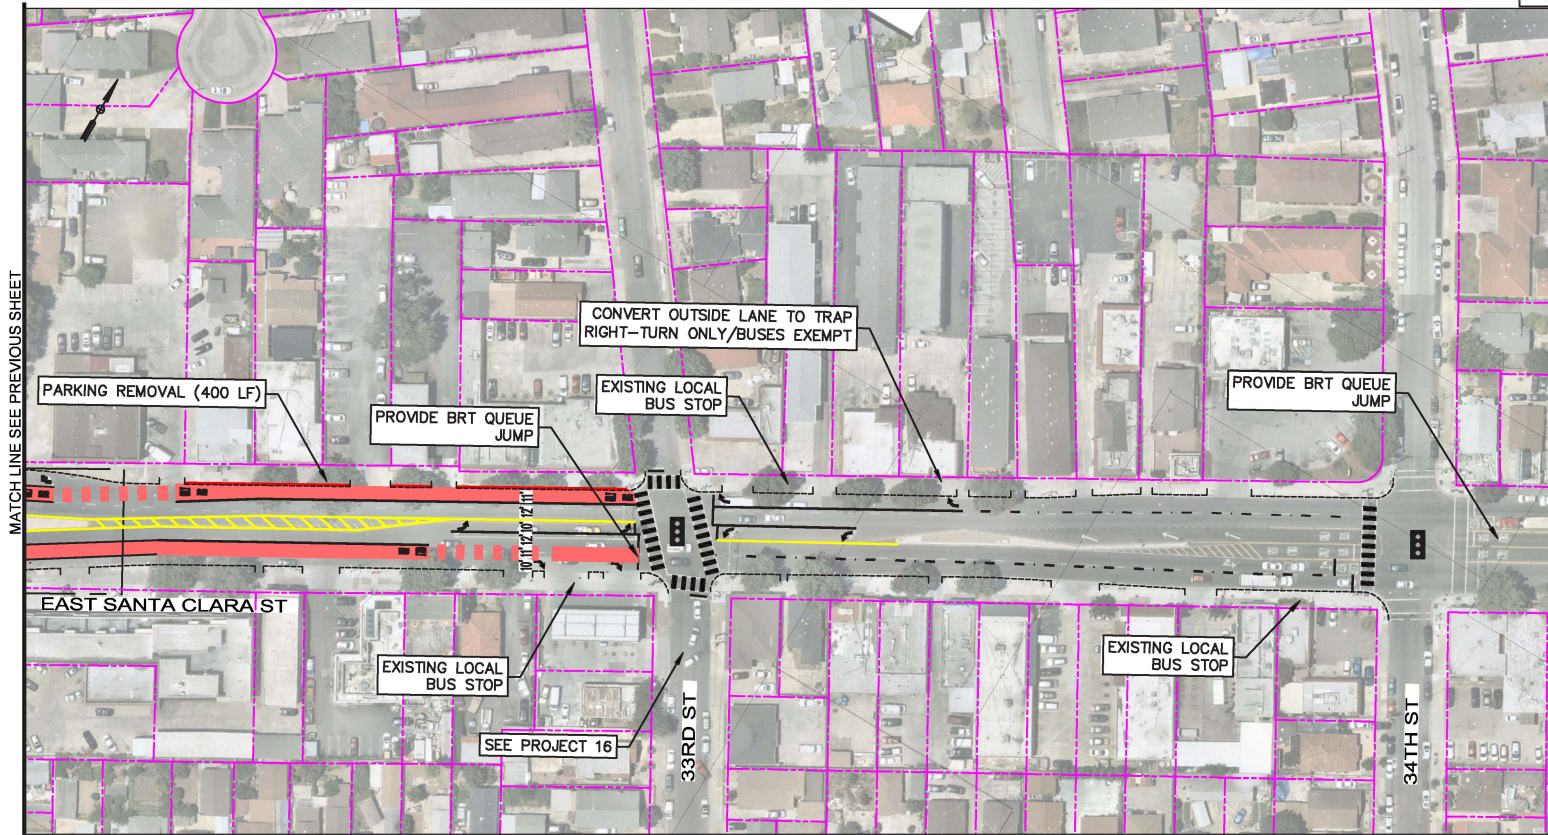

KEY MAP

